

Front Yard Parking Appeal - 100 Silver Birch Avenue
APPENDIX 'D'


BIRCH AVENUE

SIDE WALK

EXISTING CURB CUT

Front Yard Parking Appeal - 100 Silver Birch Avenue
APPENDIX 'D'

APPENDIX 'D'

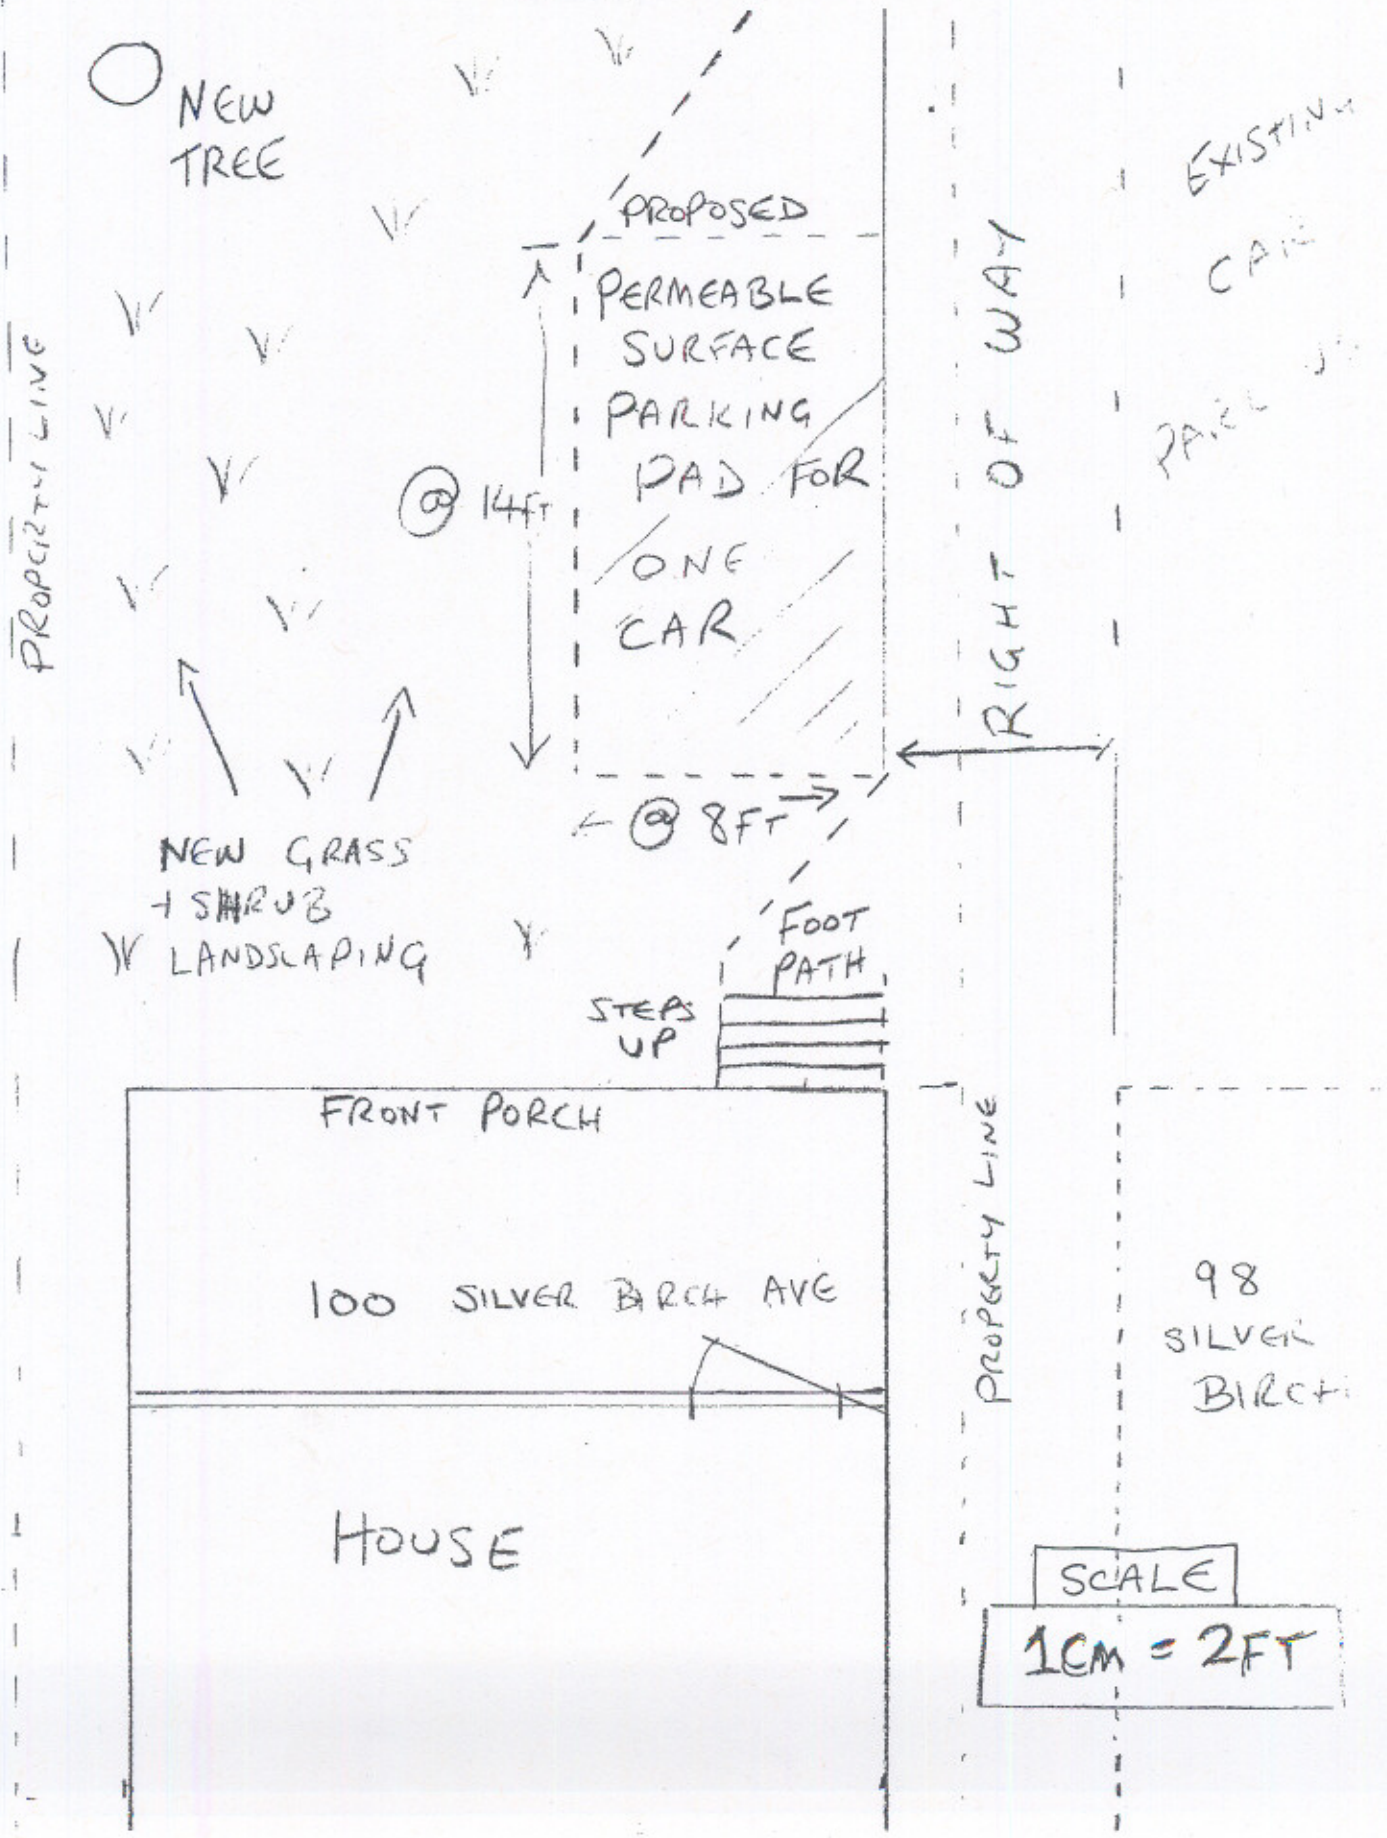

PROPERTY LINE

RIGHT OF WAY

PROPERTY LINE

102 SILVER BIRCH

EXISTING CURB CUT
PAVEMENT

NEW TREE

PROPOSED PERMEABLE SURFACE PARKING PAD FOR ONE CAR

@ 14 FT

@ 8 FT

NEW GRASS + SHRUB LANDSCAPING

FOOT PATH

STEPS UP

FRONT PORCH

100 SILVER BIRCH AVE

HOUSE

98 SILVER BIRCH

SCALE

1CM = 2FT

