


Front Yard Parking Appeal - 56 Barker Avenue
APPENDIX 'D'

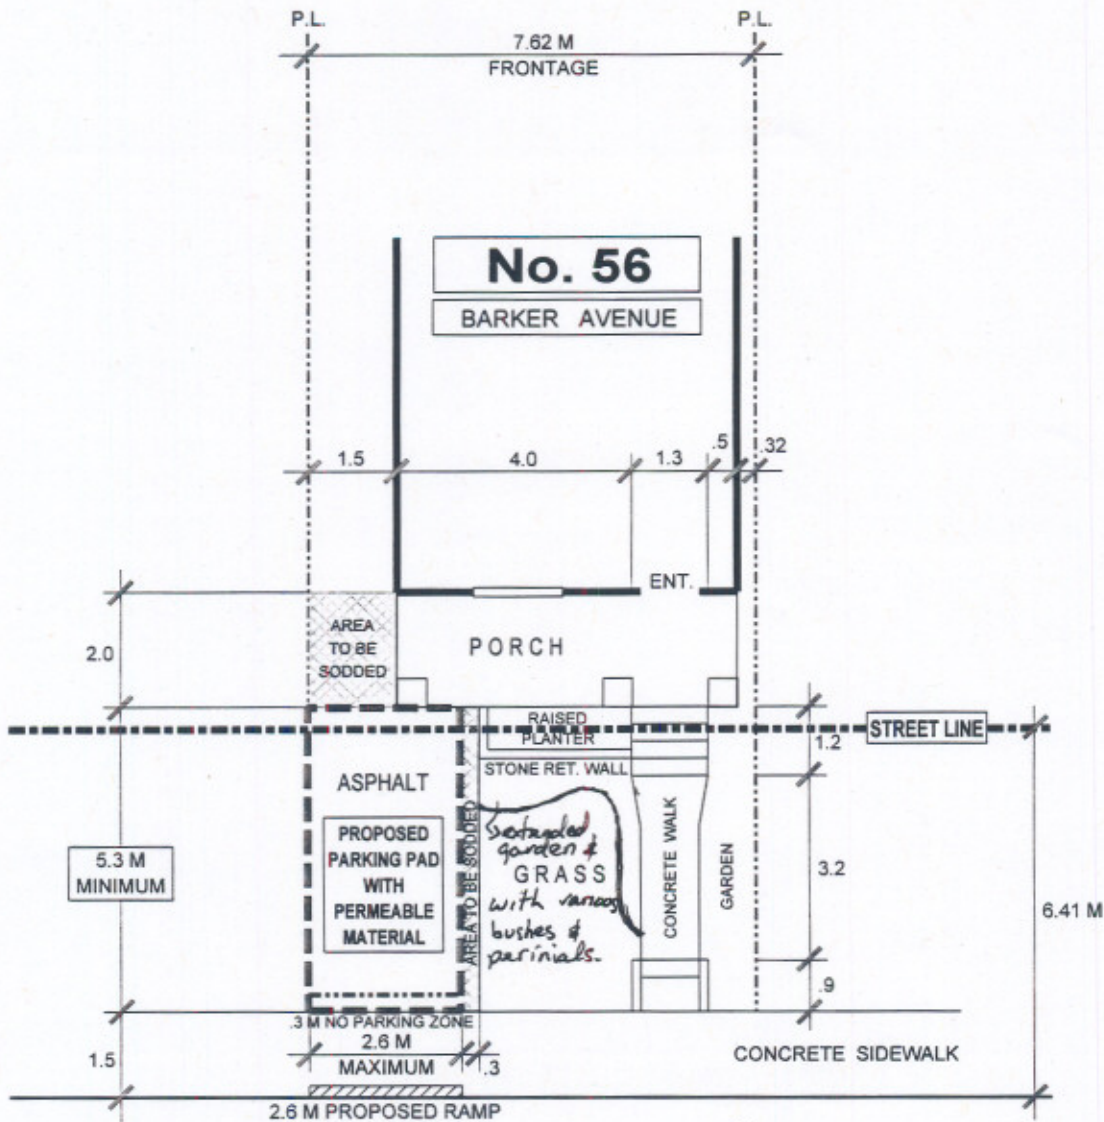

BARKER AVENUE



TRANSPORTATION SERVICES DIVISION
TORONTO AND EAST YORK DISTRICT
RIGHT OF WAY MANAGEMENT - OFF STREET PARKING



NORTH

FRONT YARD PARKING CHAPTER 918 F.Y.P. - 91610

TOTAL PARKING AREA ON STREET ALLOWANCE	12.7 M ²	PRIVATE PROPERTY			STREET ALLOWANCE		
		AREA M ²	%	CODE	AREA M ²	%	CODE
TOTAL AREA		6.5	100		37.6	100	
LANDSCAPED OPEN SPACE		5.4	83	50% min.	24.9	66	50% min.
PAVED AREA		1.1	17	50% max.	12.7	34	50% max.
SOFT LANDSCAPING		4.8	89	75% min.	19.6	79	75% min.
DRAWN BY: R. MUNSON		DATE: NOV. 27' 08			SCALE: 1:100		

REVISIONS

Date	By