


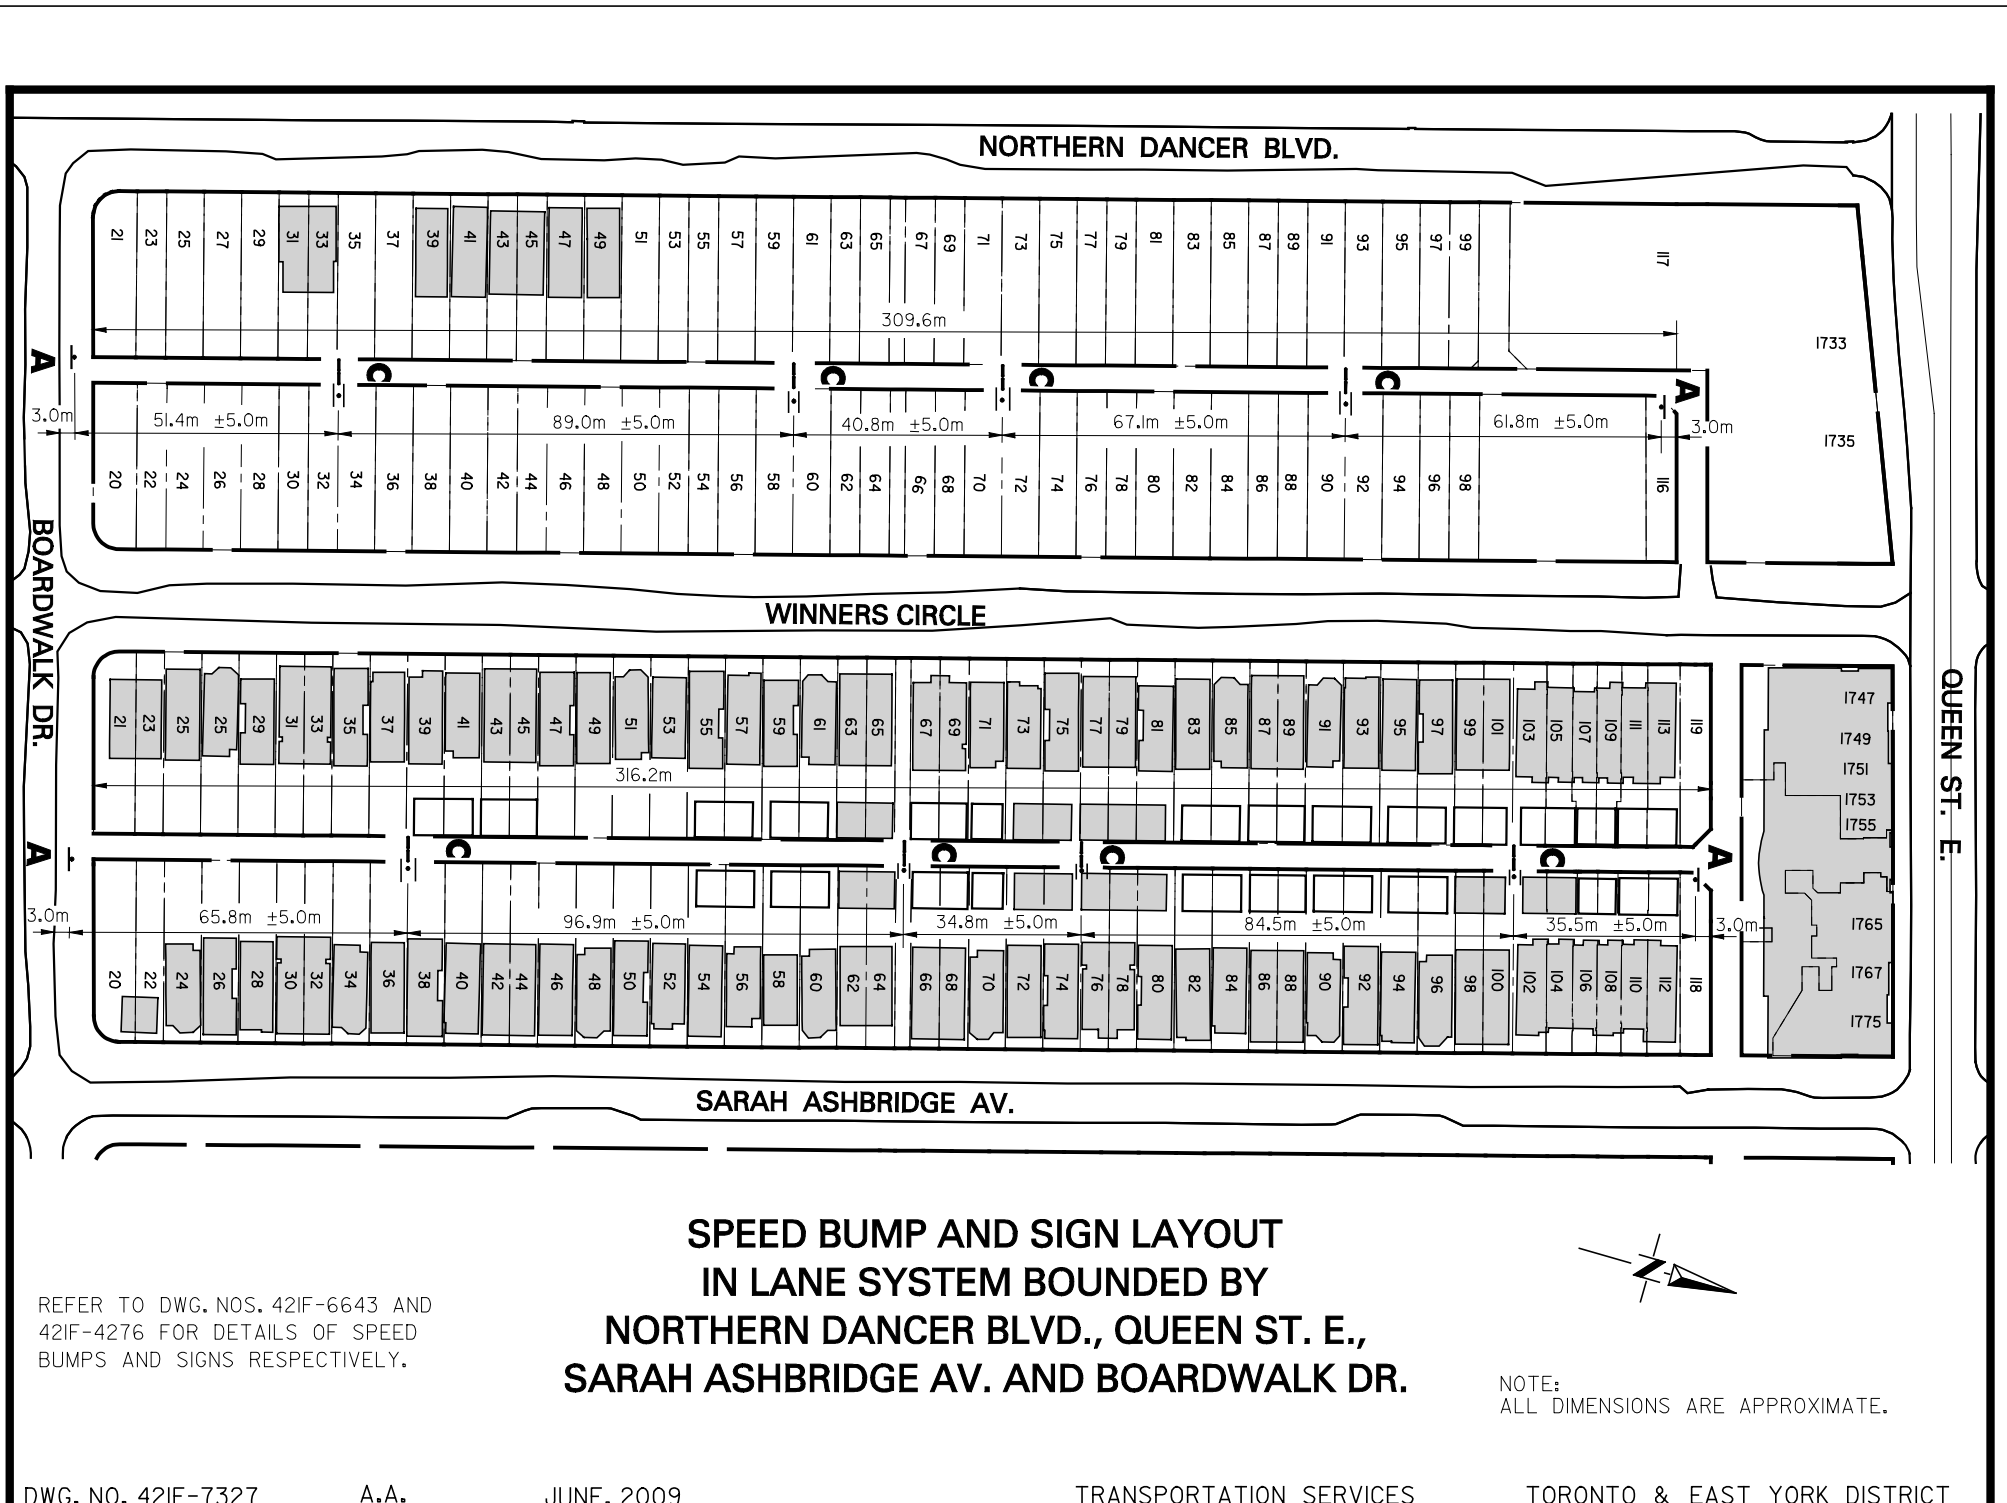

**SPEED BUMP AND SIGN LAYOUT
IN LANE SYSTEM BOUNDED BY
NORTHERN DANCER BLVD., QUEEN ST. E.,
SARAH ASHBRIDGE AV. AND BOARDWALK DR.**

REFER TO DWG. NOS. 42IF-6643 AND
42IF-4276 FOR DETAILS OF SPEED
BUMPS AND SIGNS RESPECTIVELY.

NOTE:
ALL DIMENSIONS ARE APPROXIMATE.