



BOARDWALK DR. A

SARAH ASHBRIDGE AV.

QUEEN ST. E.

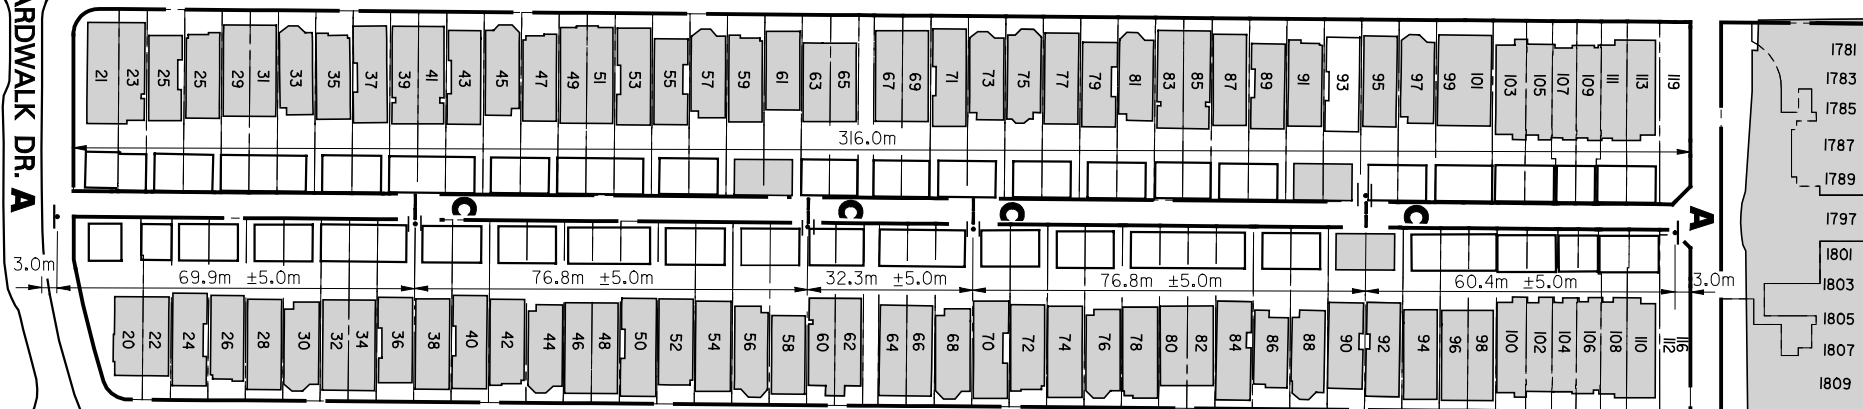

JOSEPH DUGGAN RD.

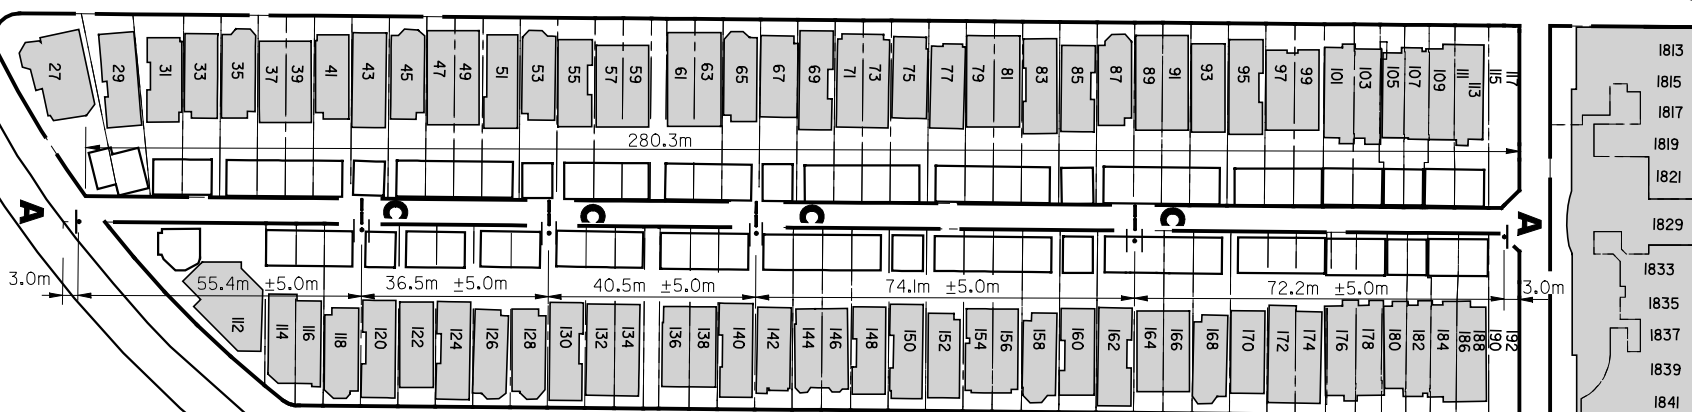

BOARDWALK DR.

REFER TO DWG. NOS. 42IF-6643 AND
42IF-4276 FOR DETAILS OF SPEED
BUMPS AND SIGNS RESPECTIVELY.

**SPEED BUMP AND SIGN LAYOUT
IN LANE SYSTEM BOUNDED BY
SARAH ASHBRIDGE AV., QUEEN ST. E., AND BOARDWALK DR.**



NOTE:
ALL DIMENSIONS ARE APPROXIMATE.