




WOODINGTON AVENUE

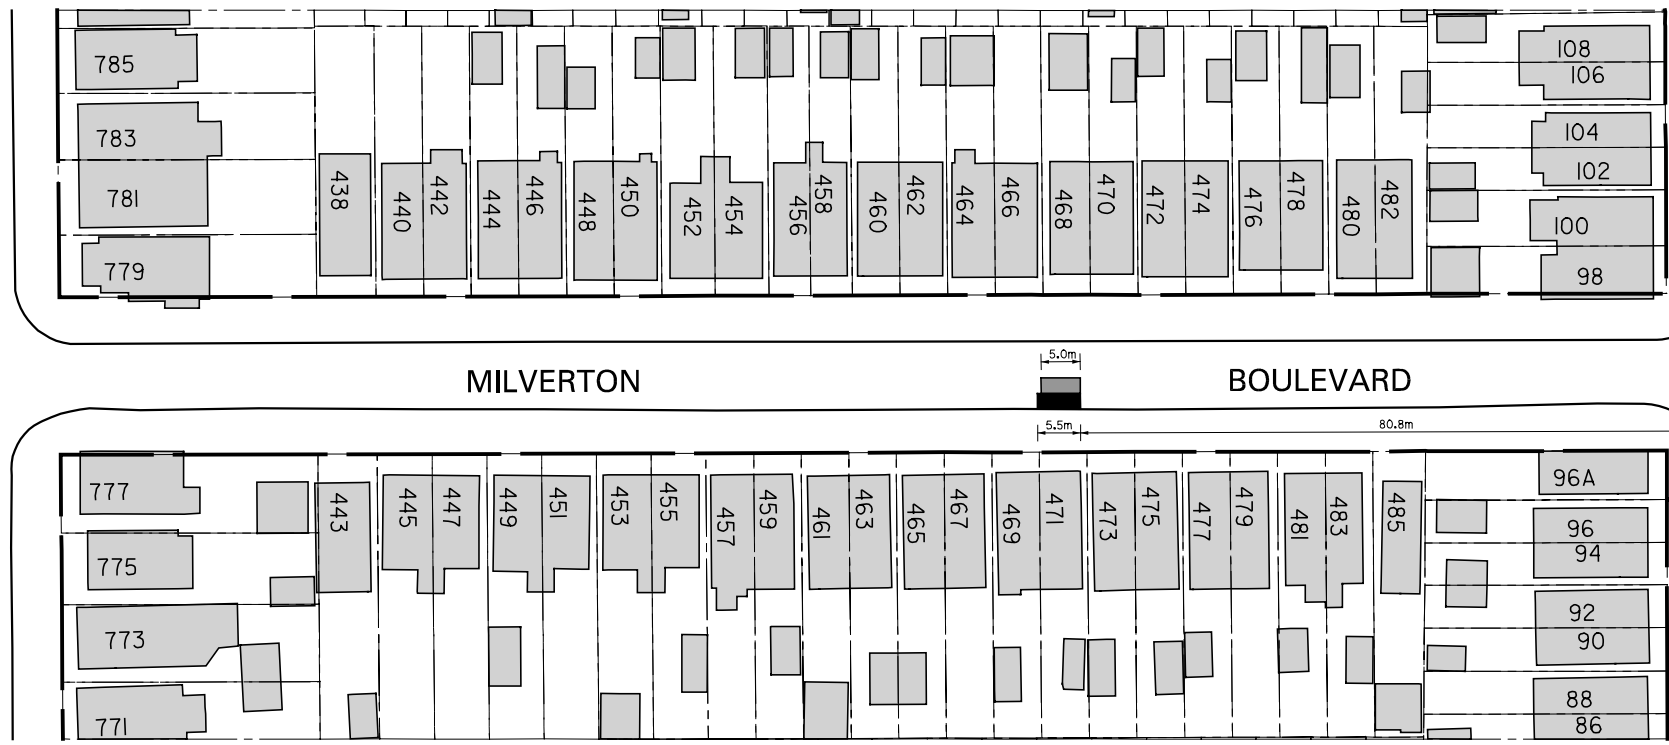

COXWELL AVENUE

MILVERTON

BOULEVARD

LEGEND

- EXISTING DISABLED PERSON'S PARKING SPACE
- PROPOSED DISABLED PERSON'S PARKING SPACE

NOTE:
INFORMATION ON THIS PLAN IS BASED ON OFFICE RECORDS AND IS SUBJECT TO FIELD VERIFICATION.

ALL DIMENSIONS ARE APPROXIMATE.

PROPOSED DISABLED PERSON'S PARKING SPACE IS SUB-STANDARD TO THE CITY OF TORONTO'S MINIMUM LENGTH OF 5.5m.

471 MILVERTON BOULEVARD PROPOSED LENGTH REDUCTION OF EXISTING DISABLED PERSON'S PARKING SPACE