



Front Yard Parking Appeal – 153 Silver Birch Avenue

APPENDIX 'D'

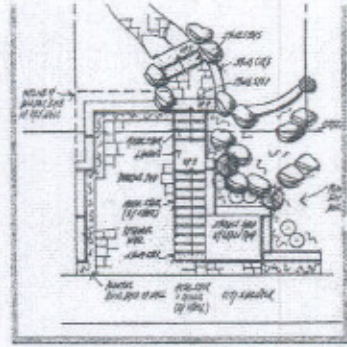

Step Detail - 3/32" = 1'-0"

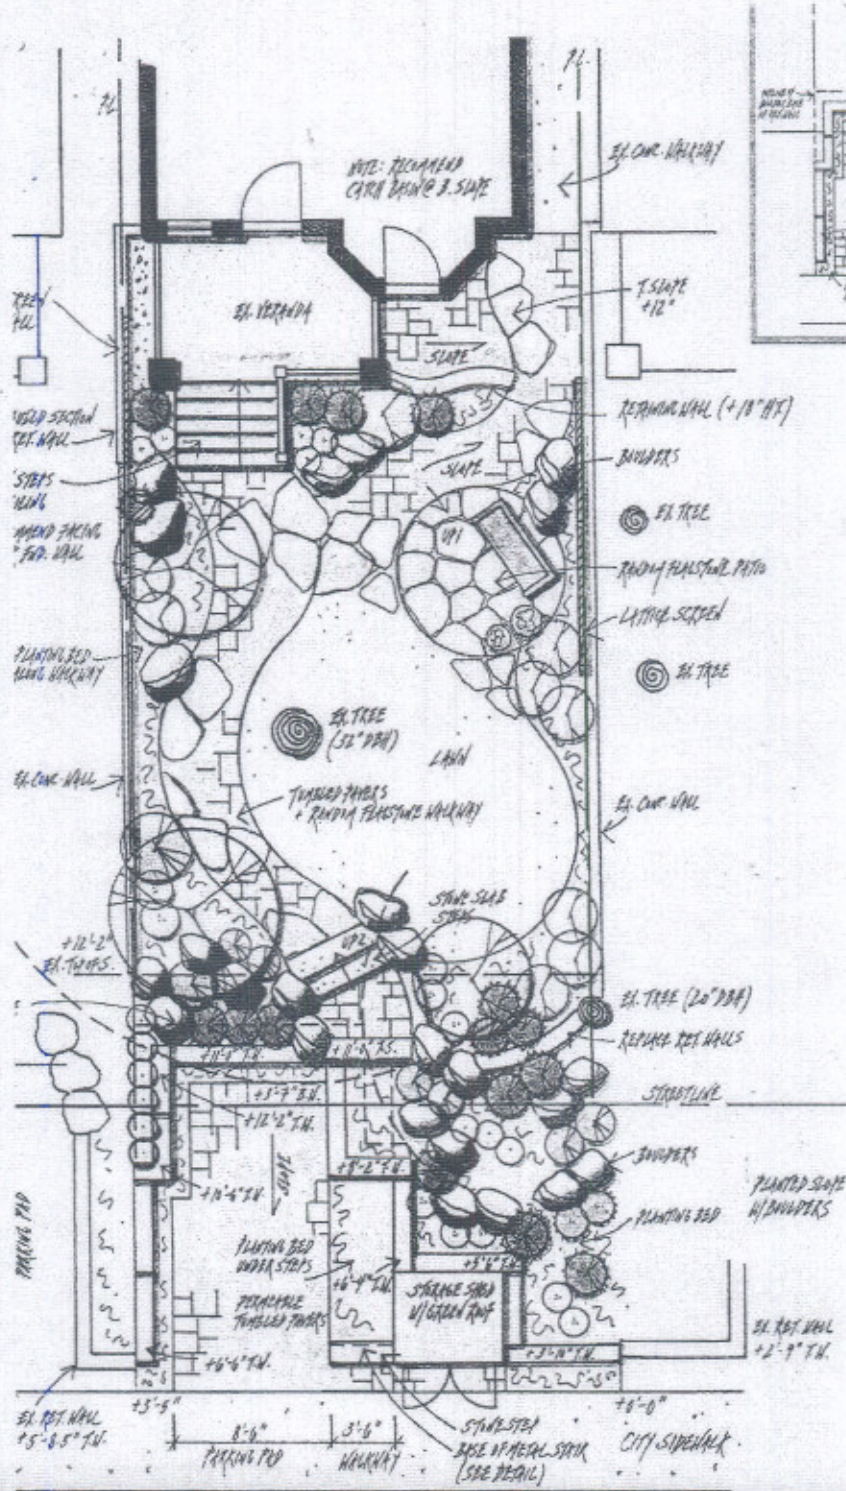

- General Notes:**
1. Do not adjust scale on this drawing.
 2. The contractor must verify all dimensions.

