



ATTACHMENT #1

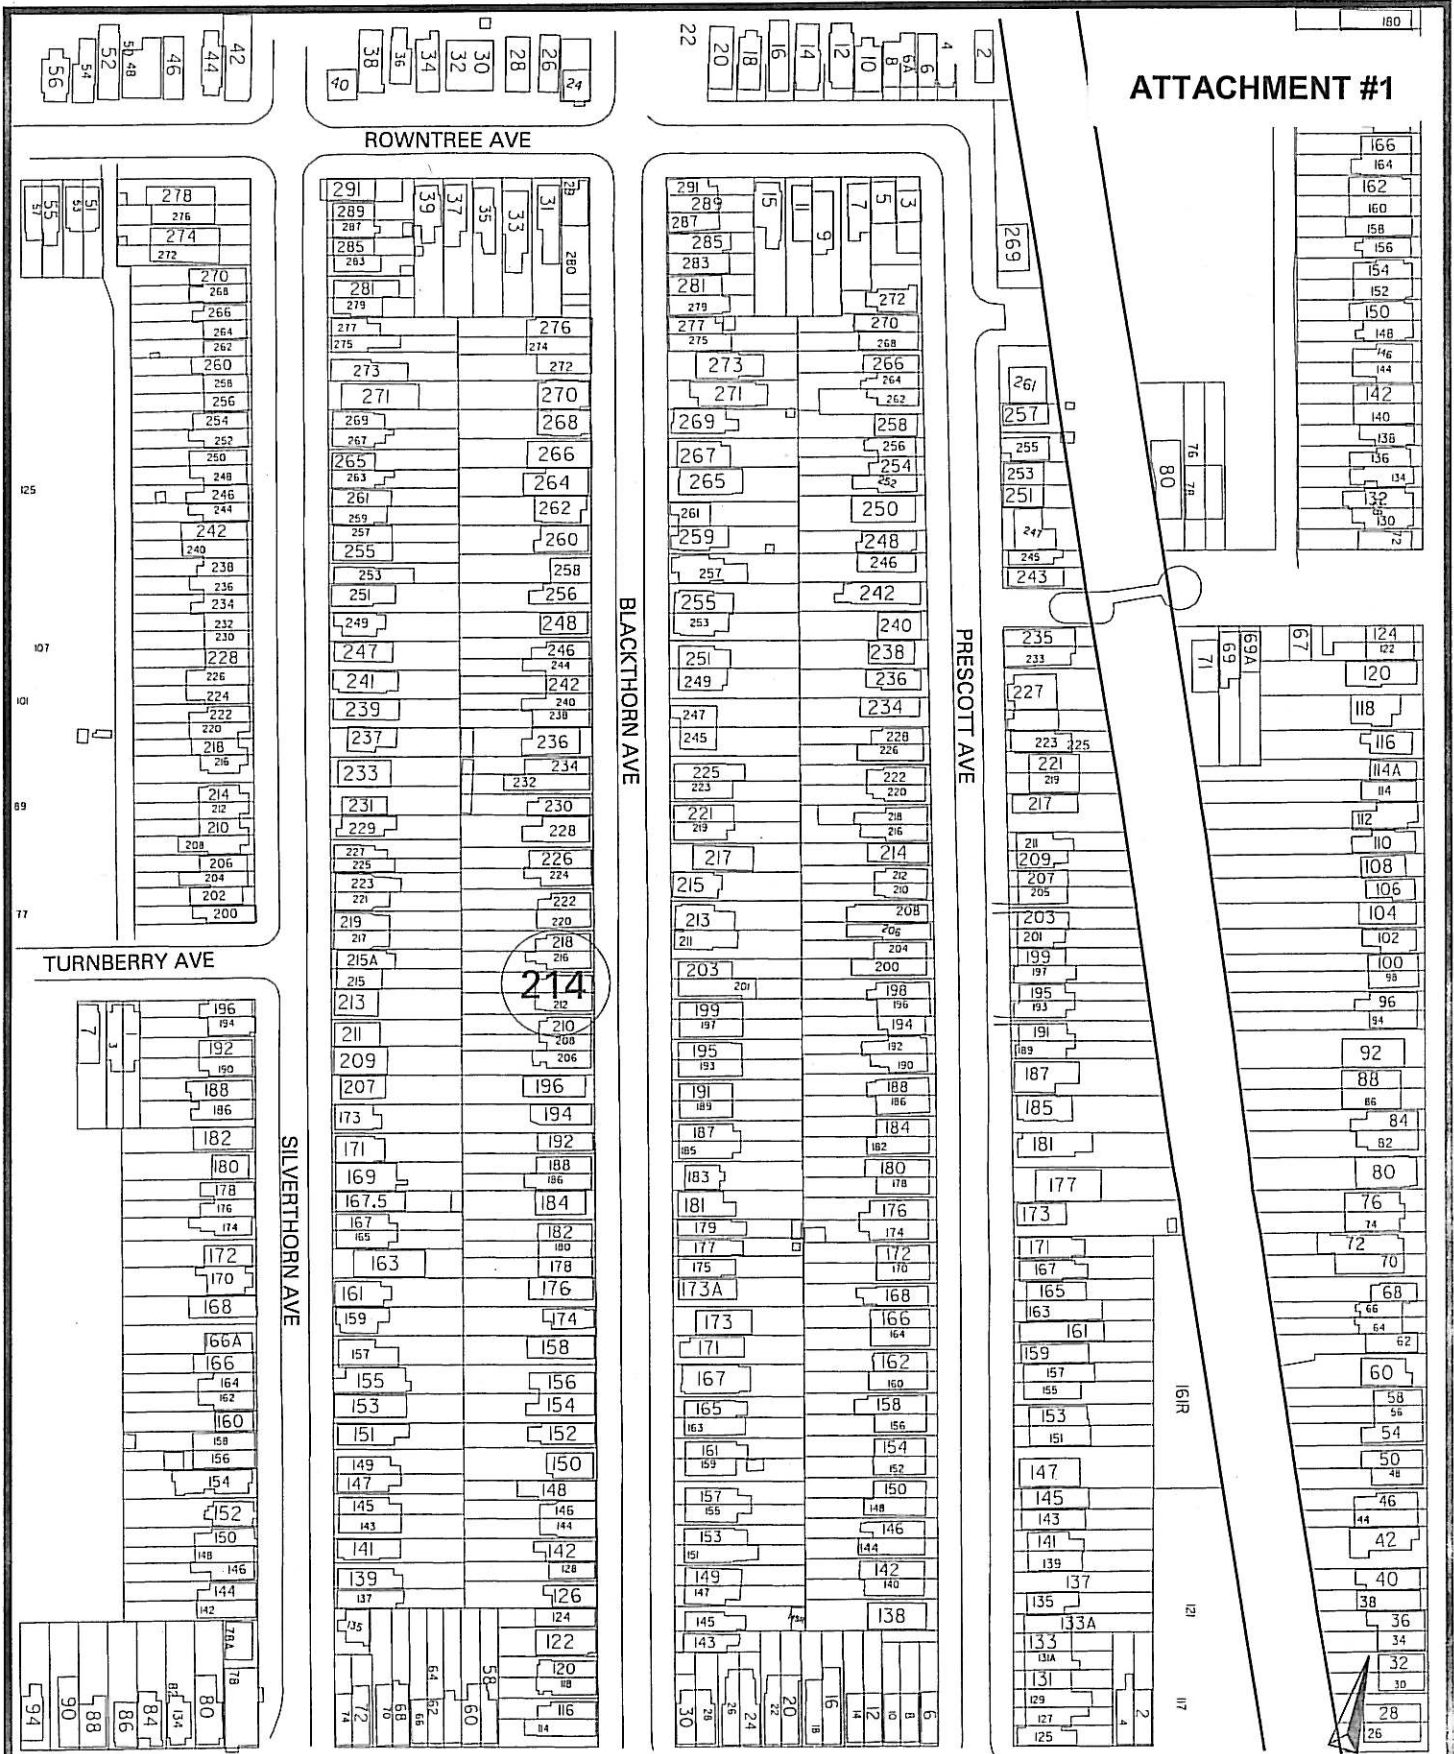

214 BLACKTHORN AVENUE Front Yard Parking



ATTACHMENT 2

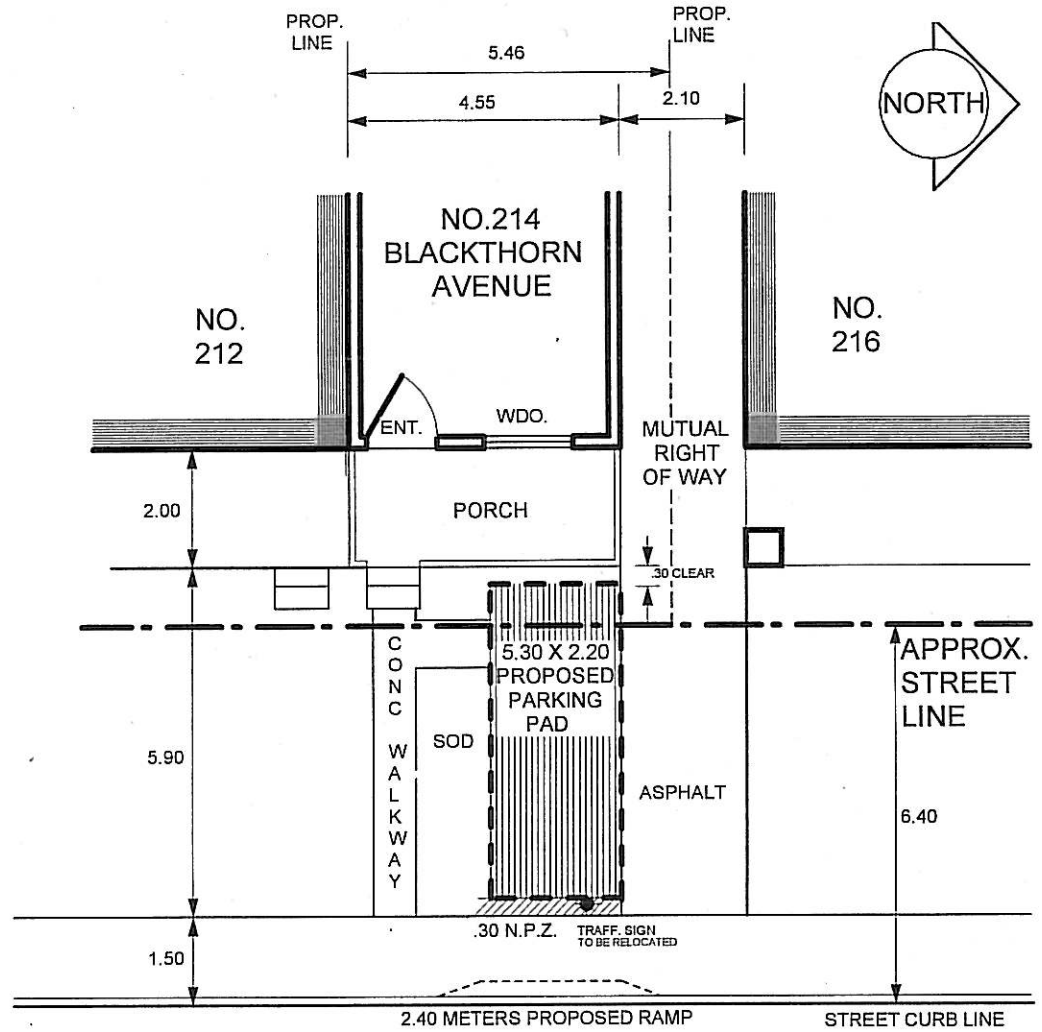

BLACKTHORN AVENUE

ONE WAY

FRONT YARD PARKING

FOR: MS. JANET LE CLAIR

LOCATION: NO. 214 BLACKTHORN AVE., TORONTO

ABOVE STREET LINE

BELOW STREET LINE

TOT. AREA -----SM %

PAVED AREA -----SM %

TOT. LOS AREA -----SM %

%TOT. AREA -----SM

%PAVED AREA -----SM

%TOT. LOS AREA -----SM

DATE DRAWN : MAY 27, 2009

REVISED DATE : *****

SCALE : 1 : 100 METERS

NOTE:

1-PROPERTY WIDTH OF 5.46 METERS DOES NOT REQUIRE A LANDSCAPE OPEN SPACE COMPUTATION.

2-EXISTING TRAFFIC SIGN TO BE RELOCATED.

ATTACHMENT #3

