



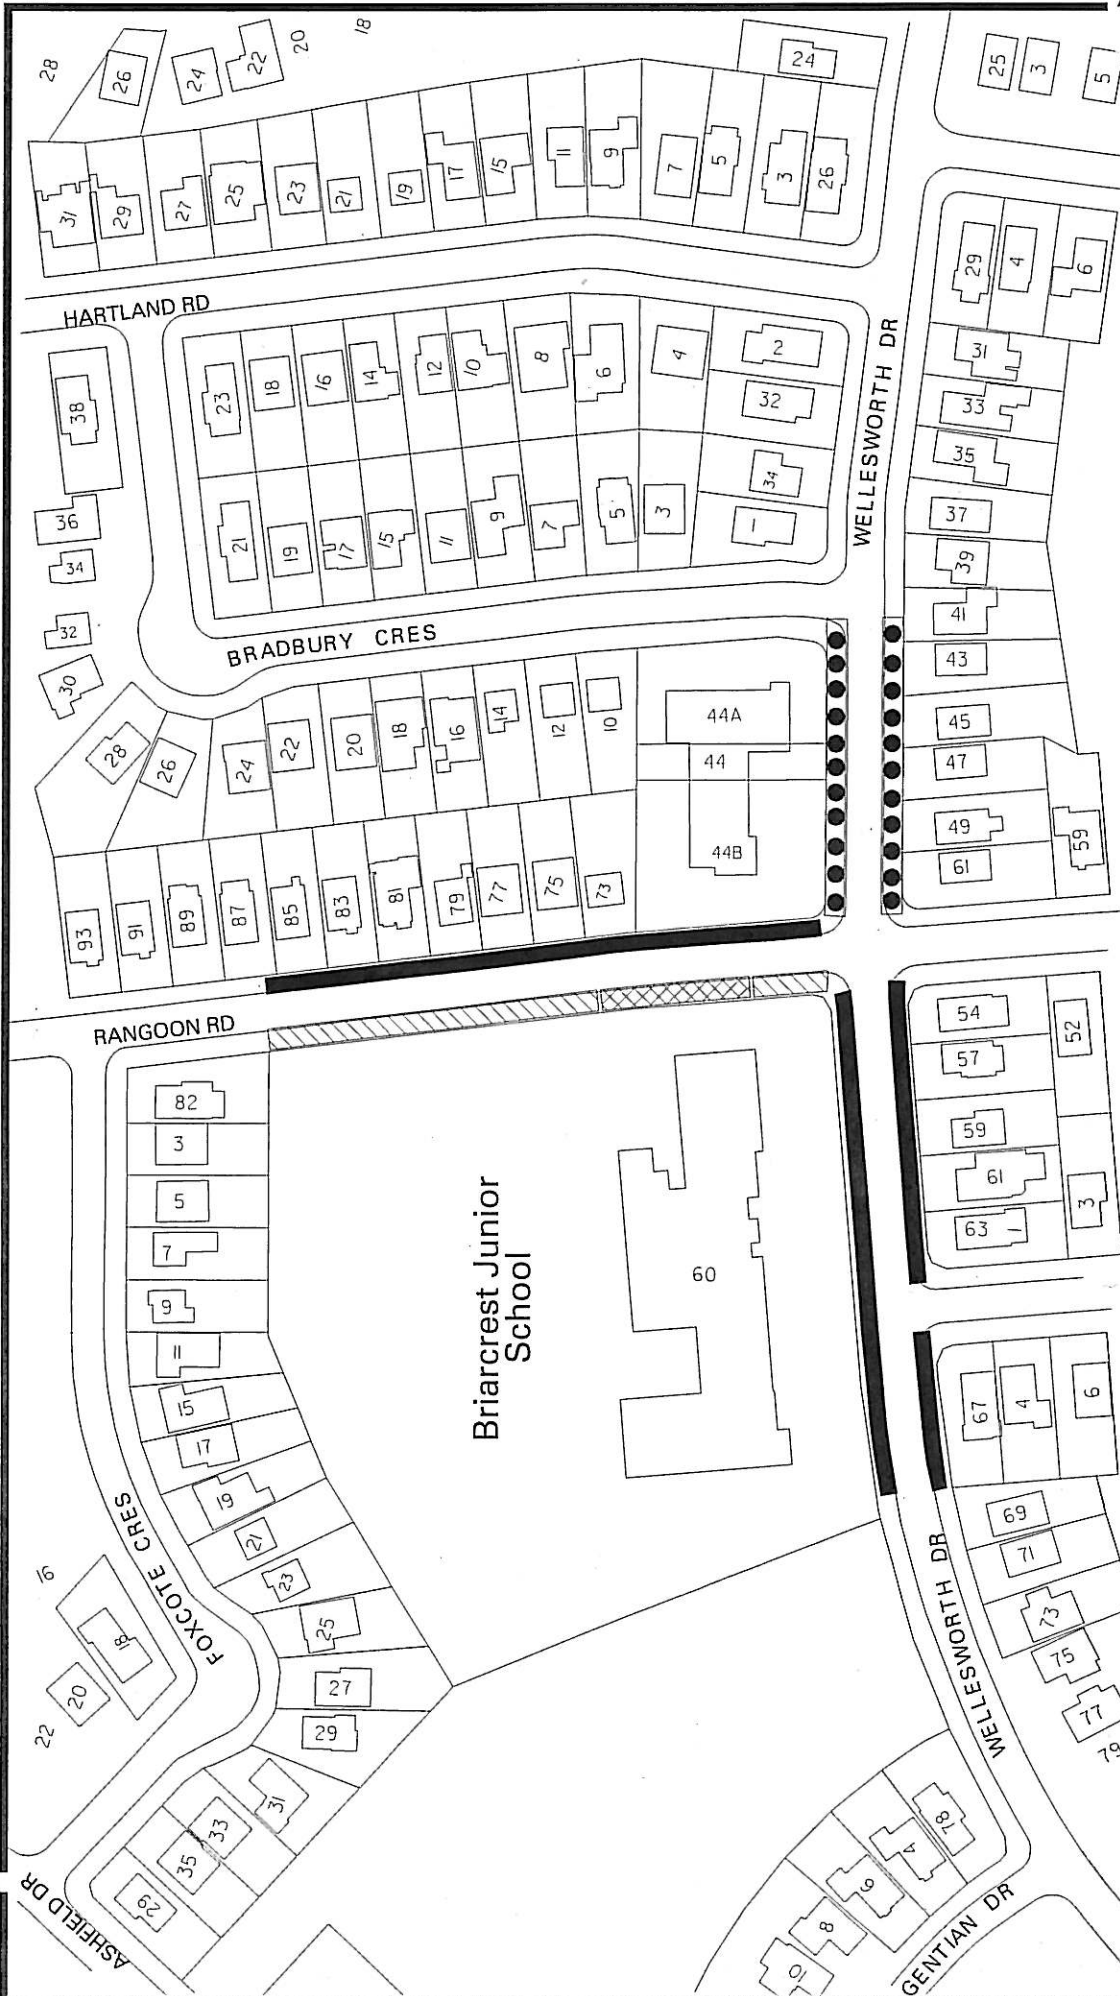


Proposed School Bus Loading Zone

Proposed 10 Min Parking
8:00 a.m. to 5:00 p.m.
Mon-Fri

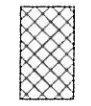

Existing No Parking Anytime

Existing No Parking,
8:00 a.m. to 5:00 p.m.,
Mon-Fri

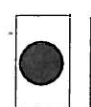

Rangoon Road Parking Regulation Amendment




DWG. NO. EY10-029

L.S.

APRIL 2010

TRANSPORTATION SERVICES

ETOBICOKE YORK DISTRICT

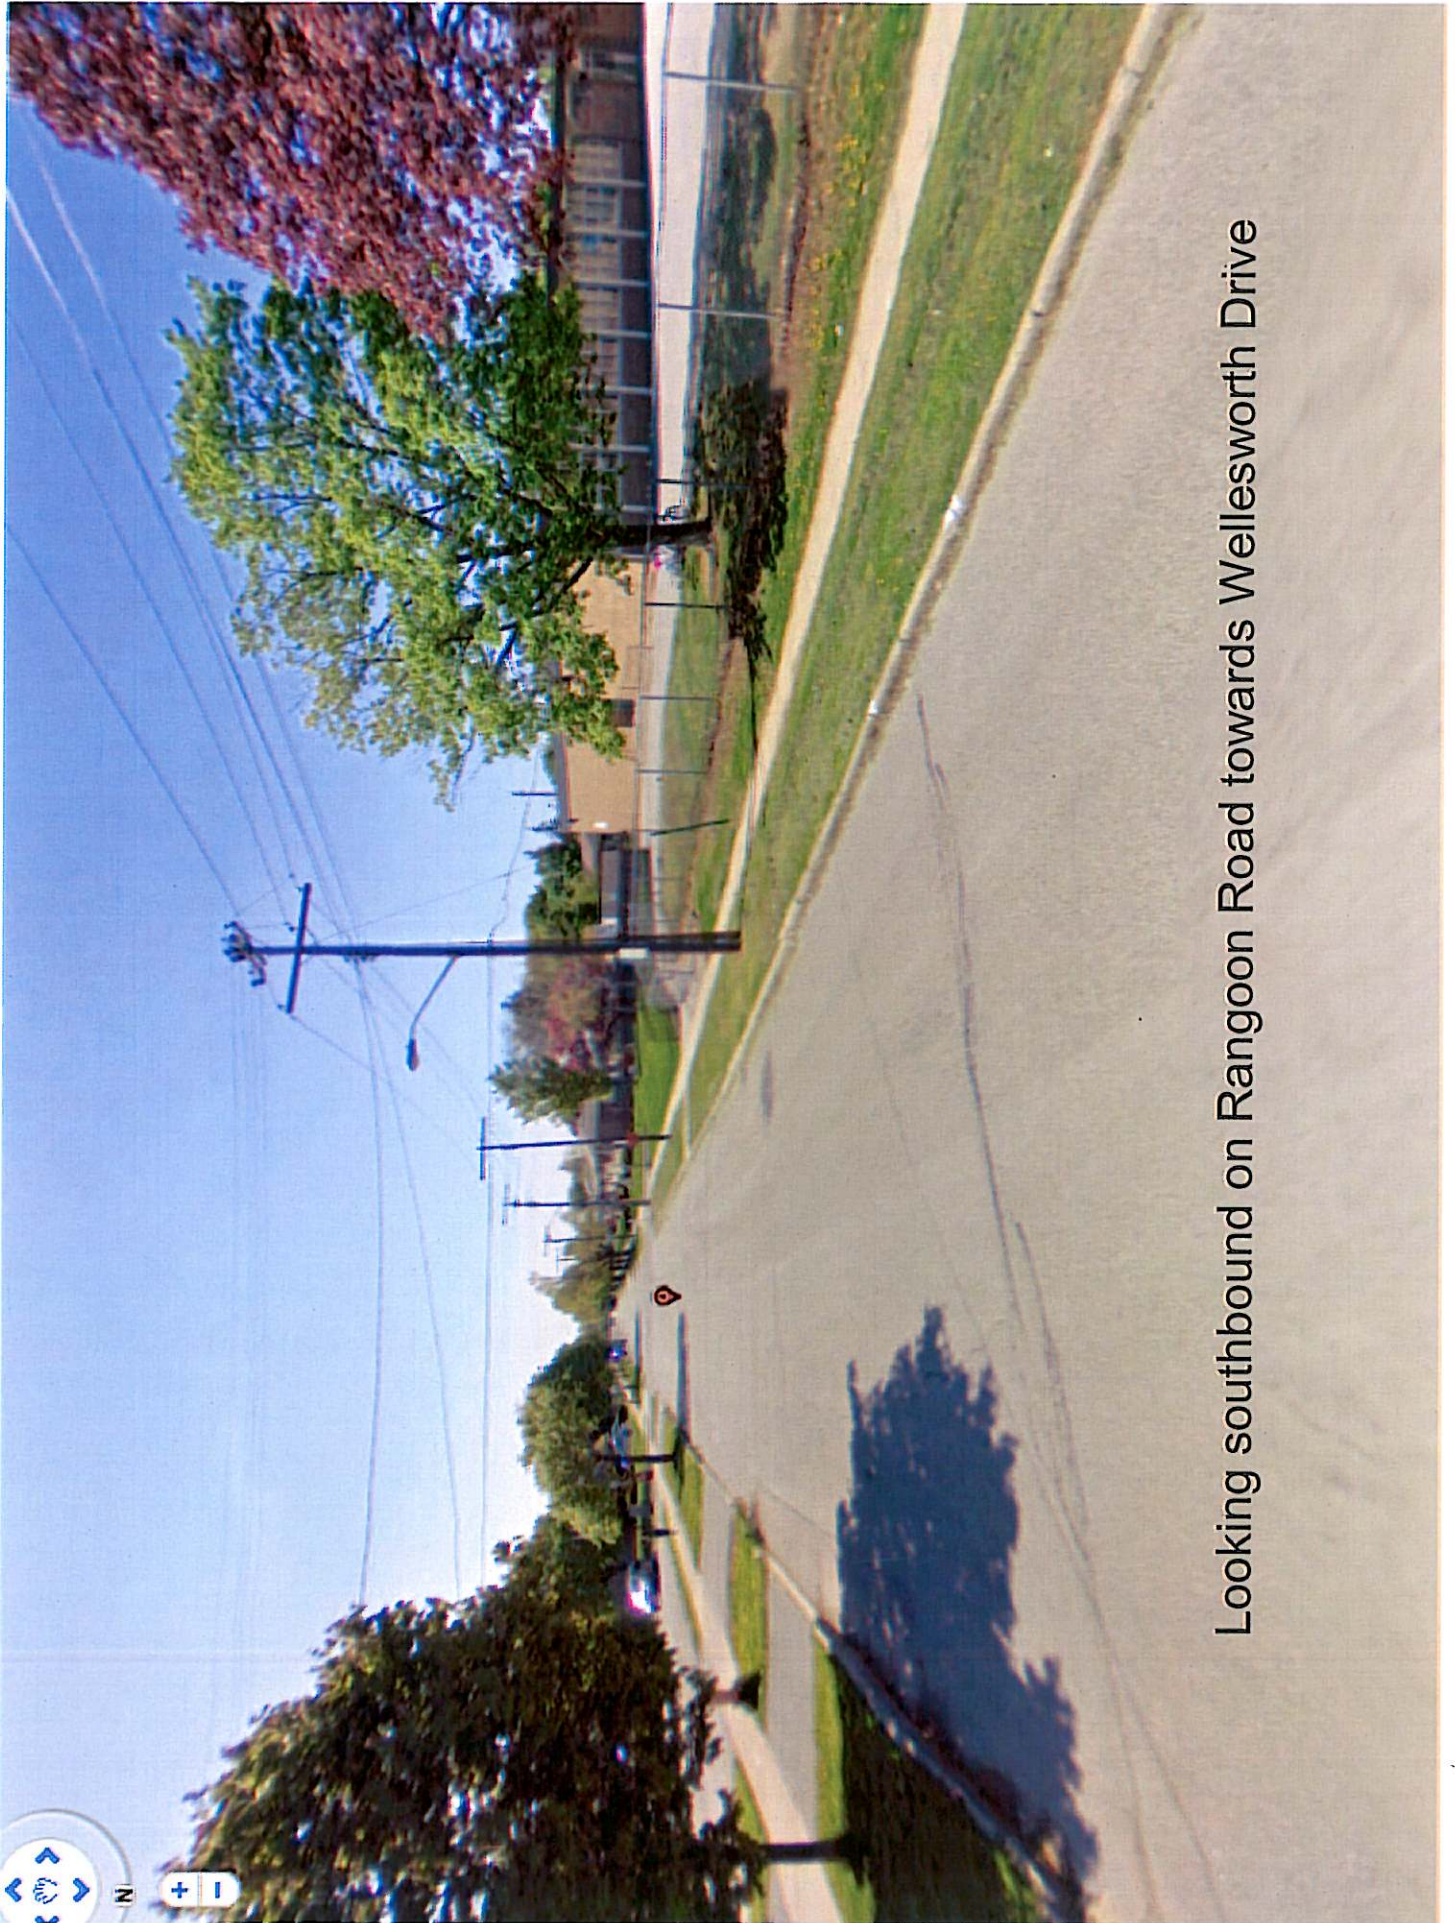

Looking southbound on Rangoon Road towards Wellesworth Drive