



Proposed
Traffic Control Signals



ETOBICOKE YORK DISTRICT

TRANSPORTATION SERVICES

APRIL 2010


L.S.

DWG. NO. EY10-030



Oakdale Road and Humber Hospital Driveway/ Westview Centennial Secondary School Driveway


Traffic Control Signals

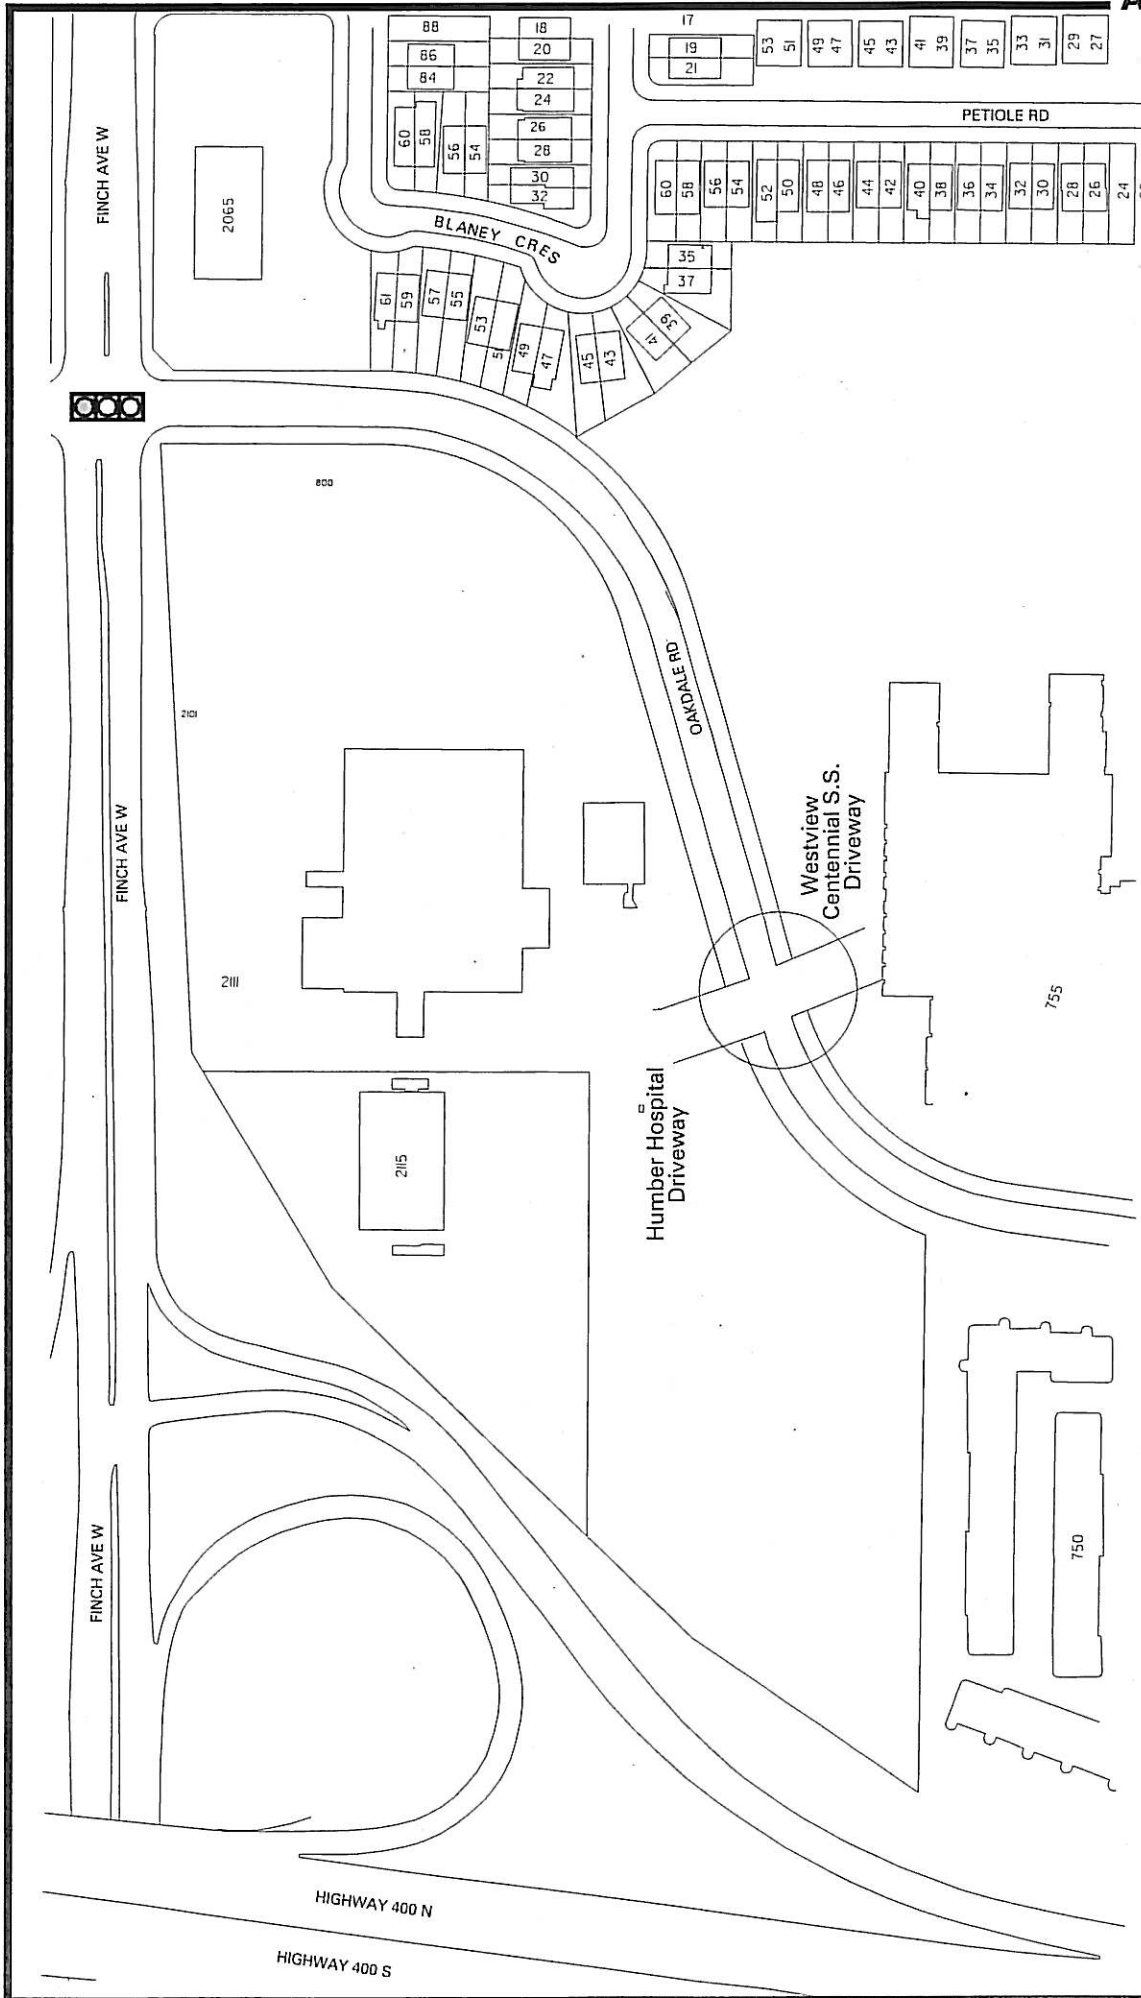





Looking southwest from the school driveway

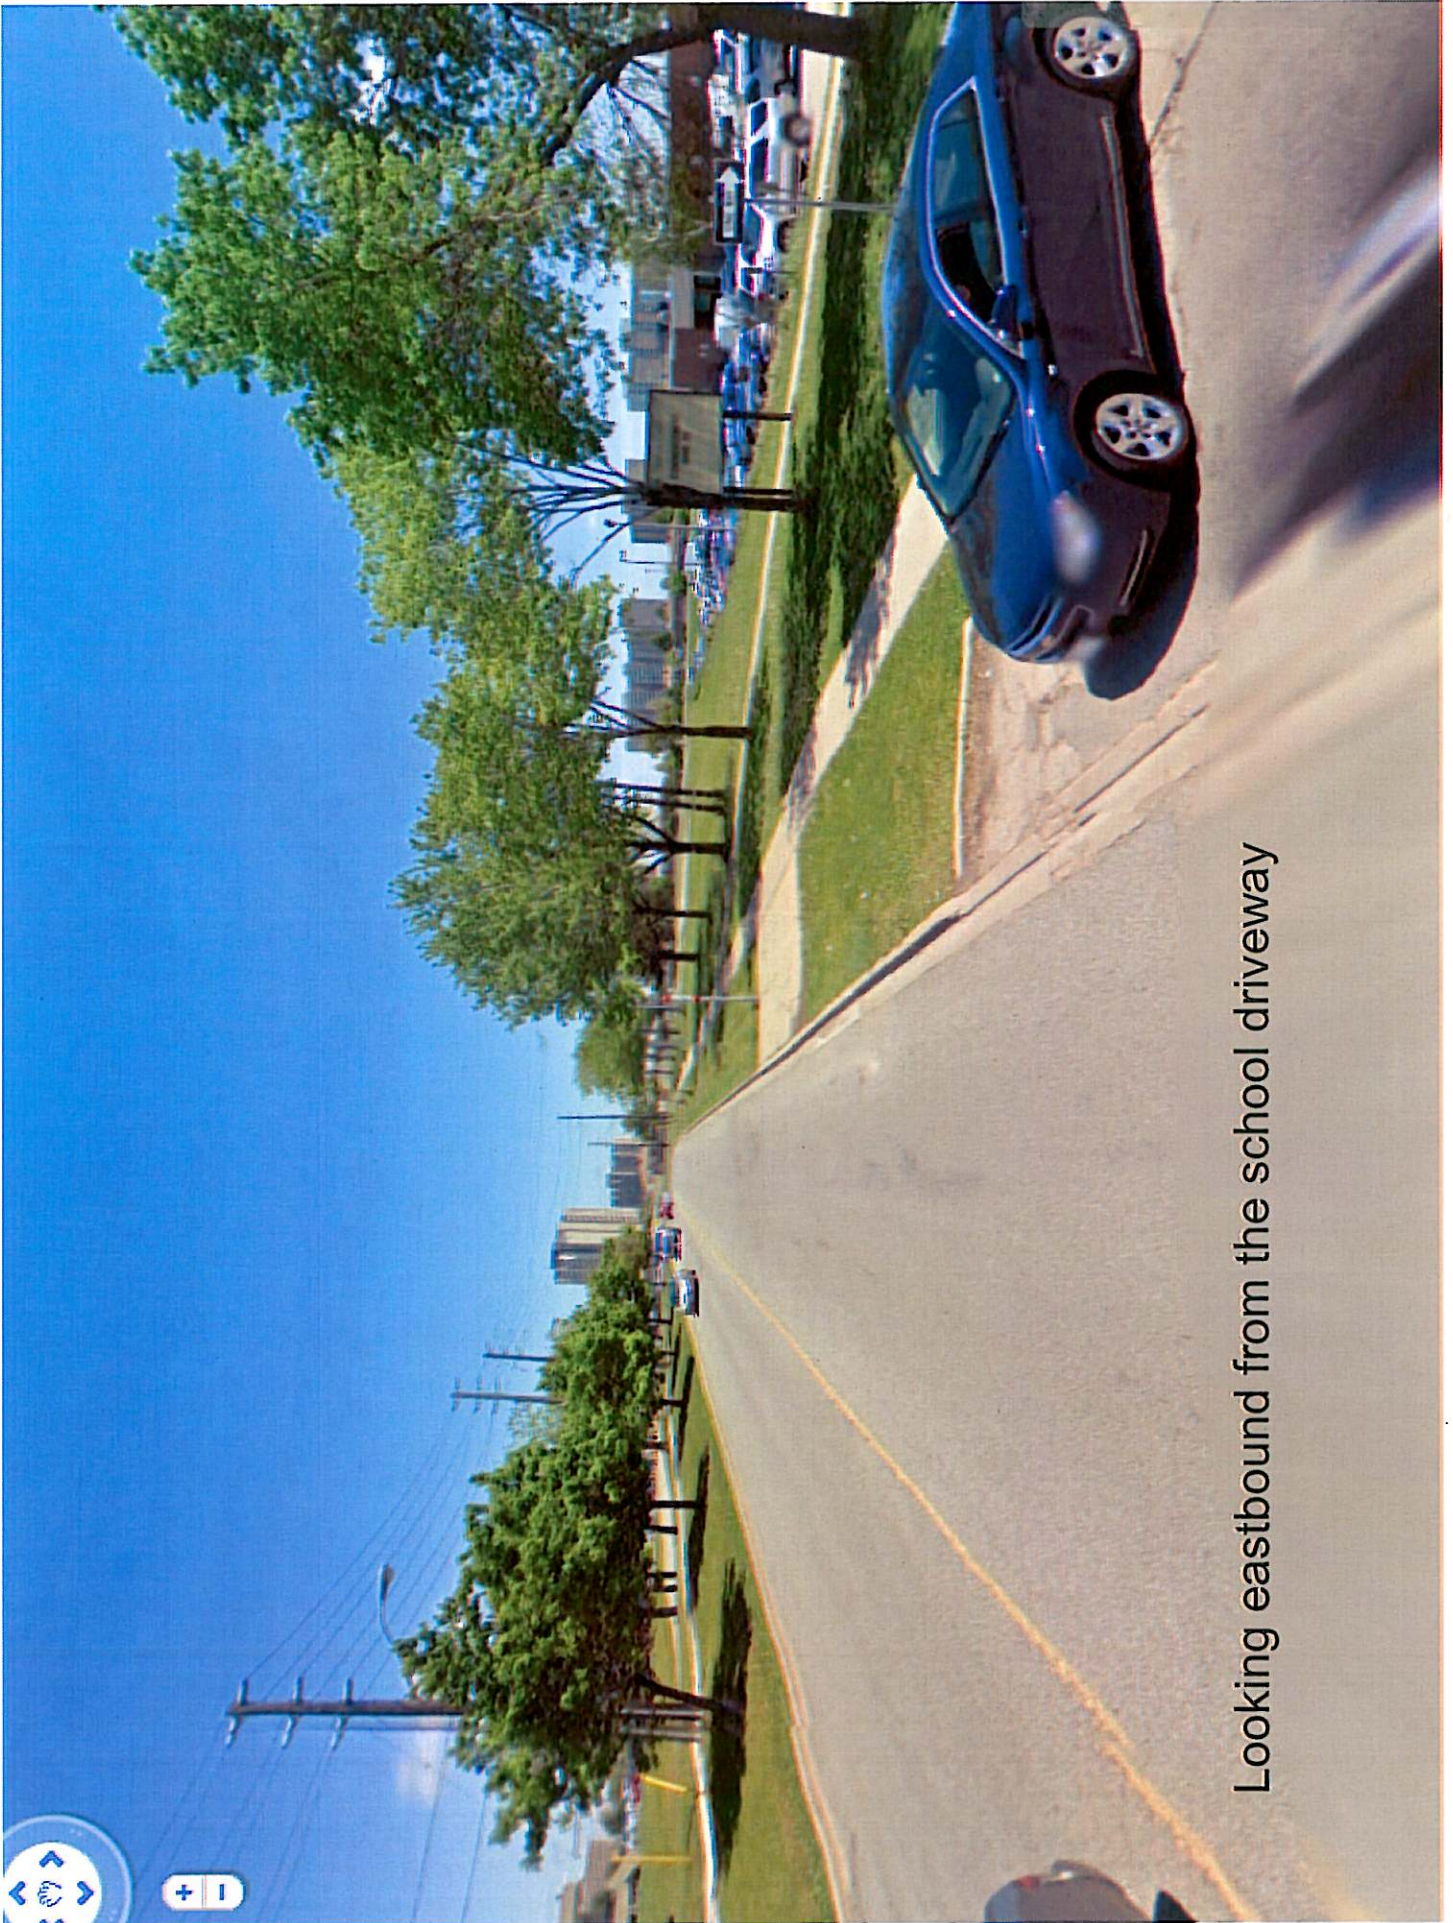

Looking eastbound from the school driveway