


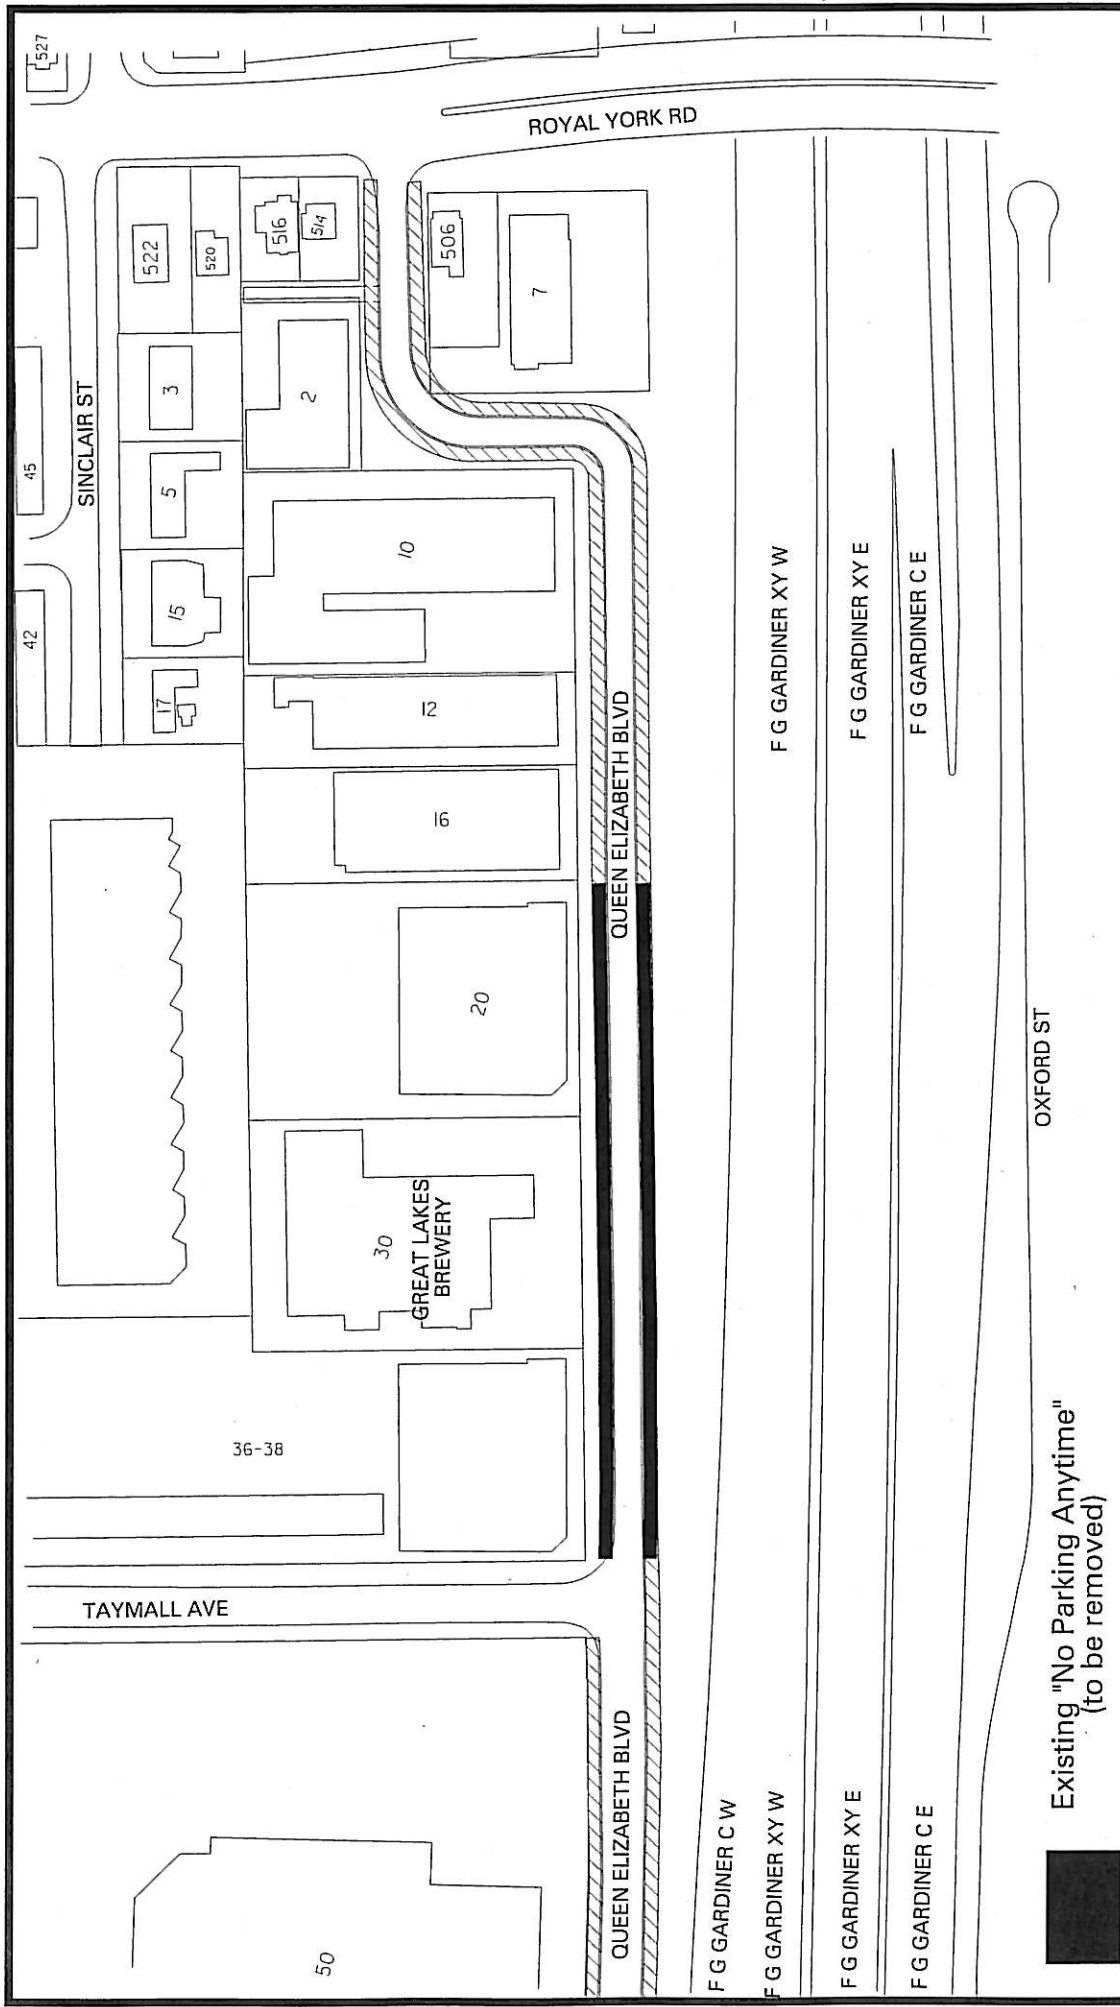

Queen Elizabeth Boulevard Parking Regulation Amendment

- Existing "No Parking Anytime"
(to be removed)
- Existing "No Parking Anytime"
(to remain)




DWG. NO. EY10-044

MAY 2010

TRANSPORTATION SERVICES

ETOBICOKE YORK DISTRICT

L.S.

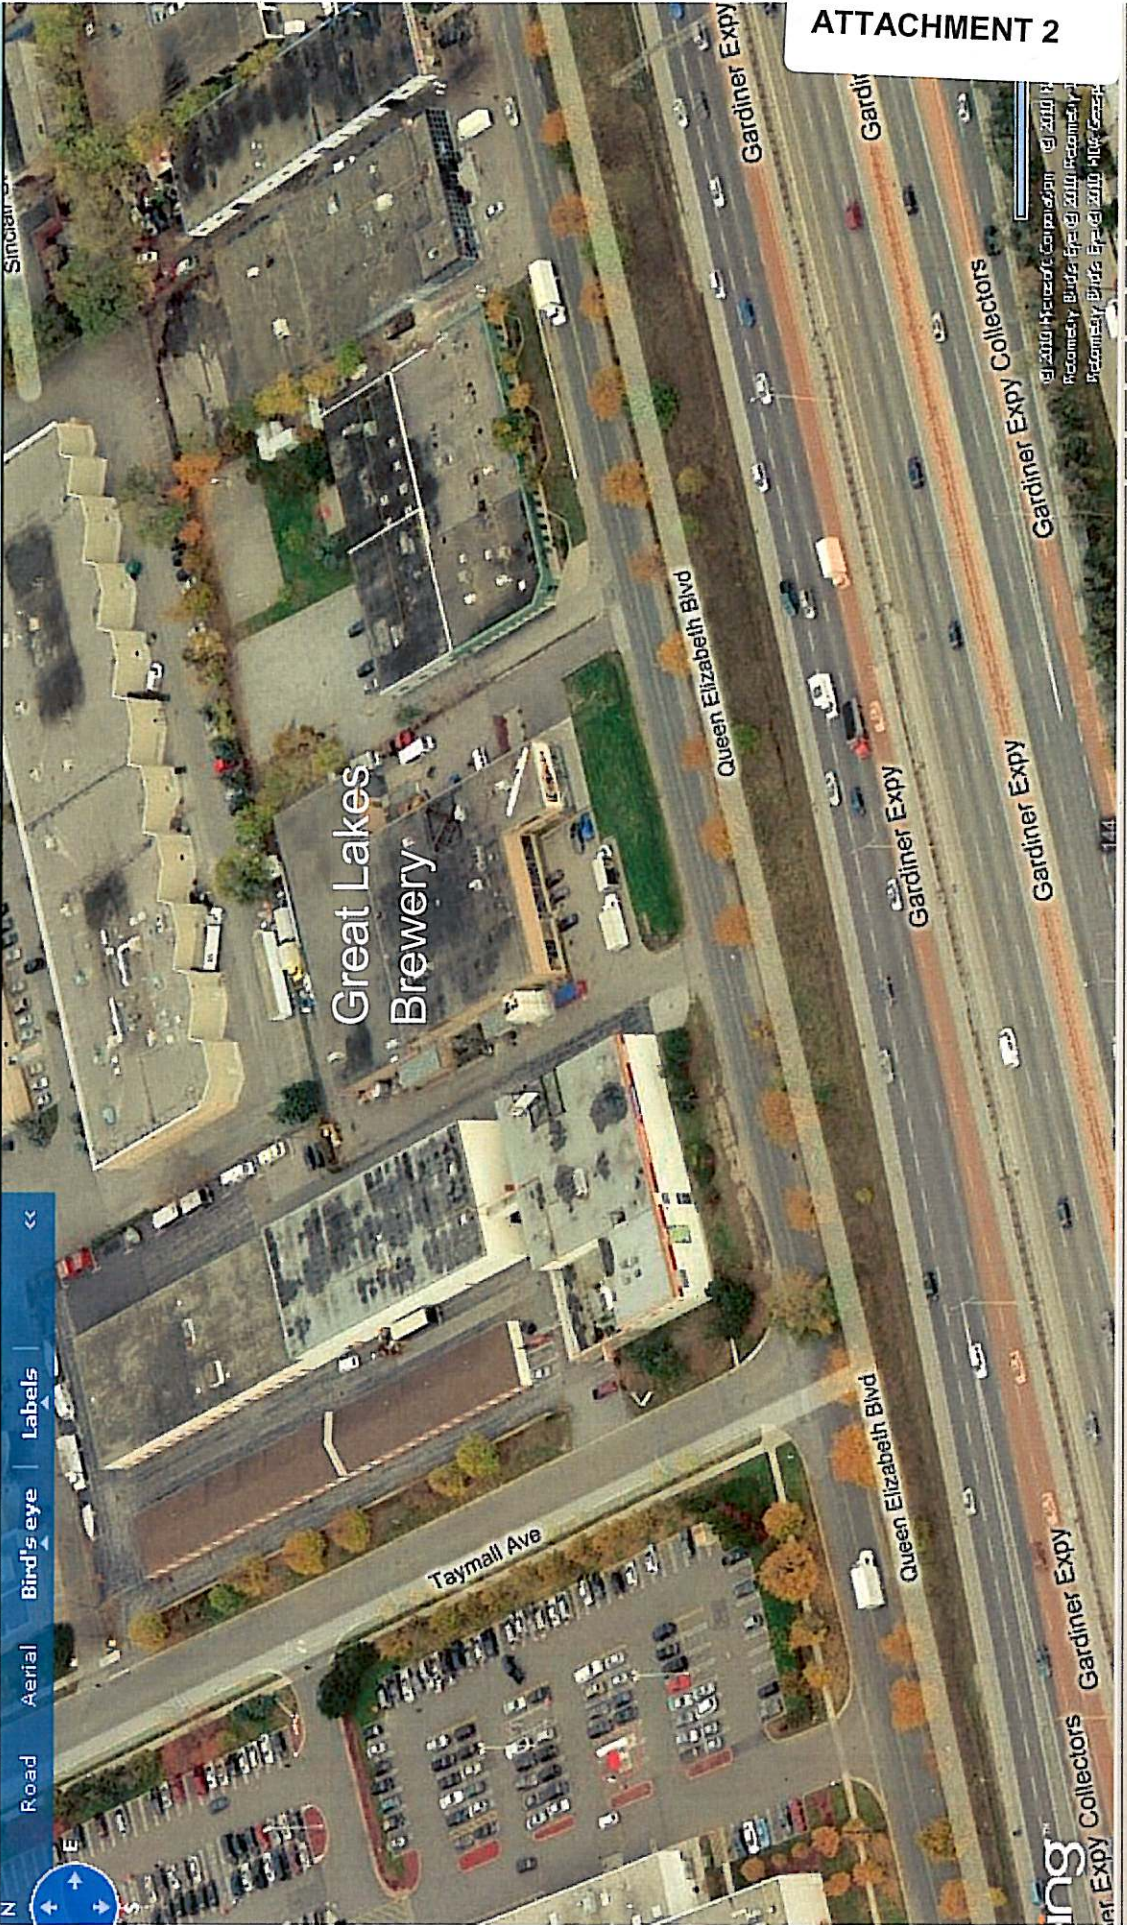

ATTACHMENT 2



