




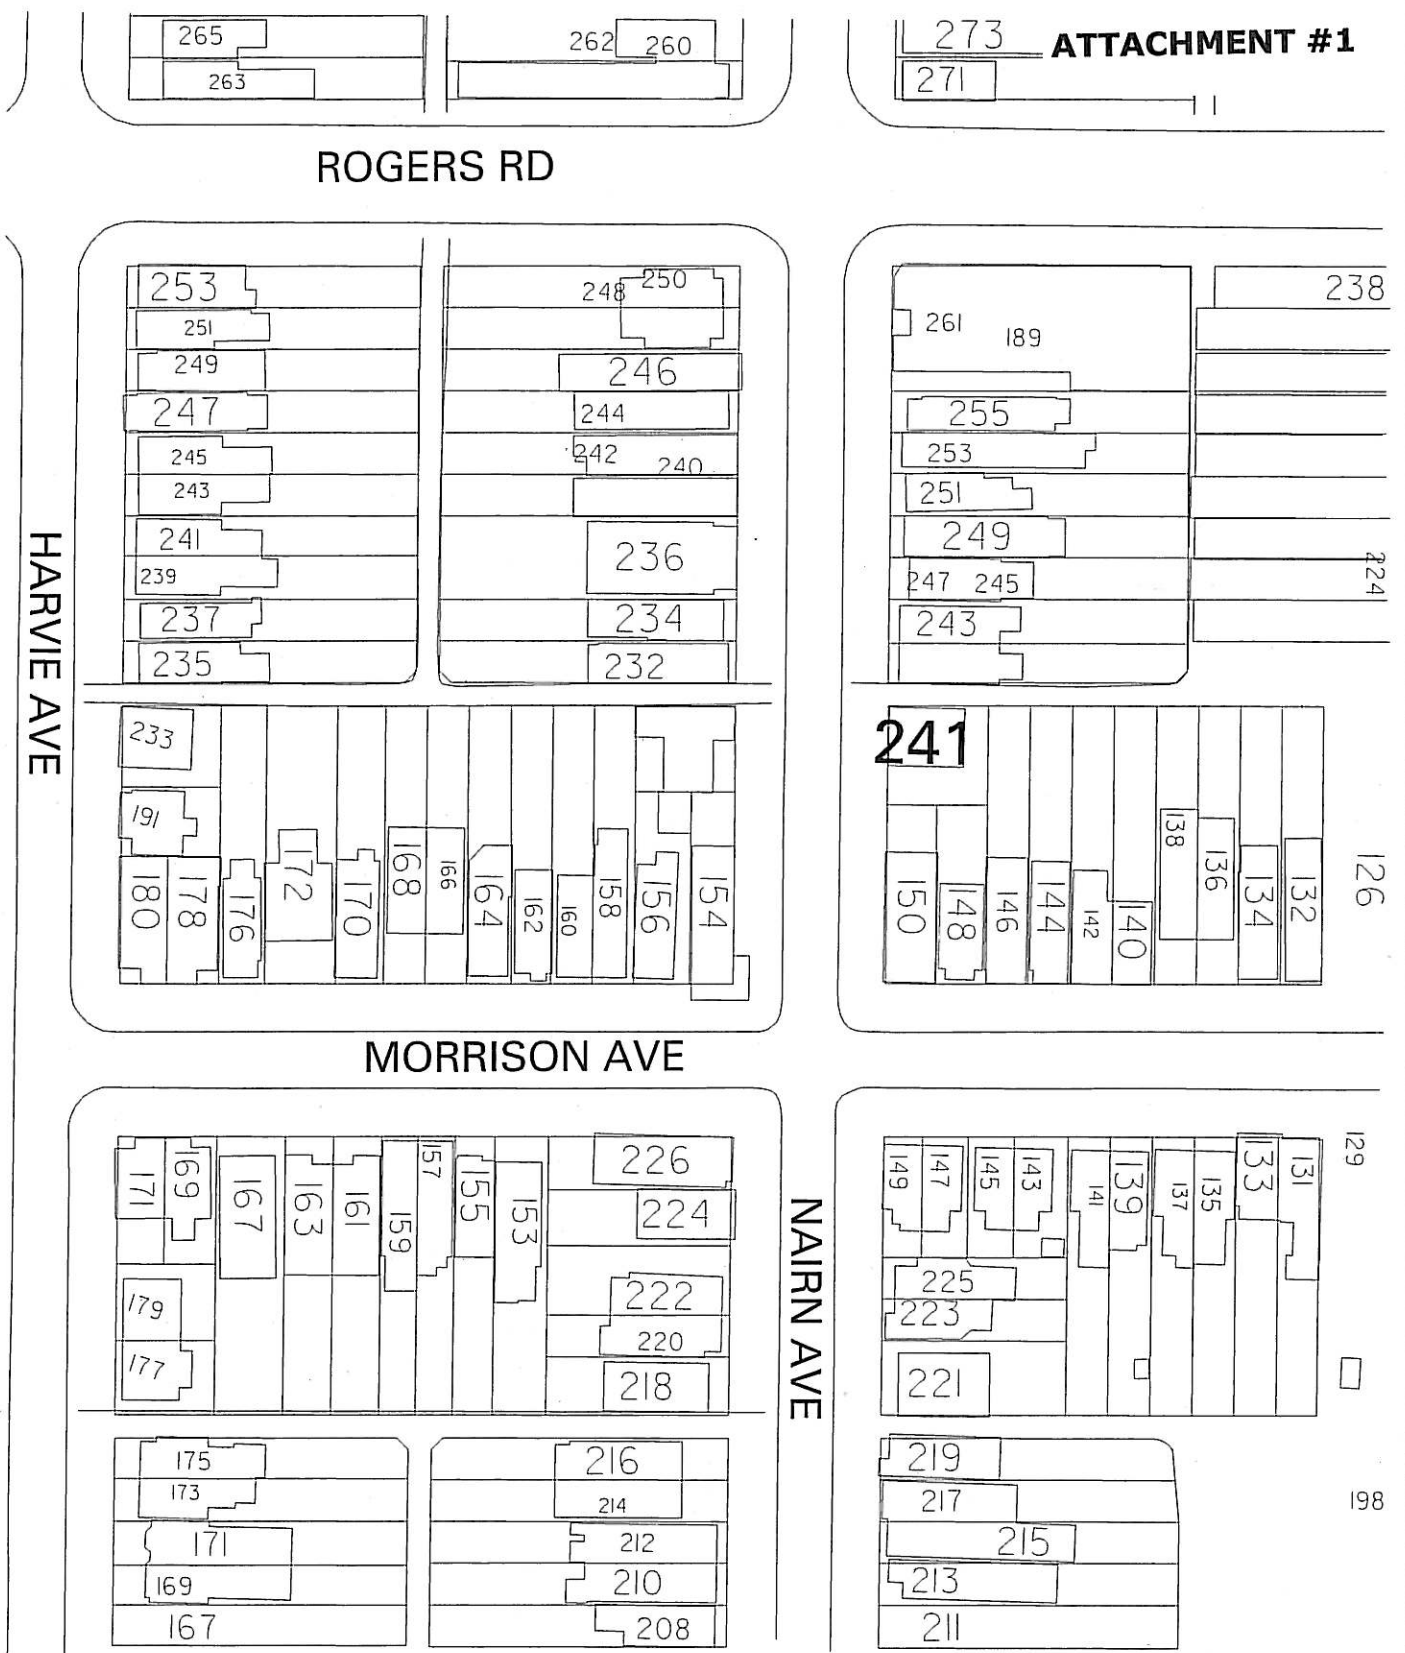

**241 Nairn Avenue
Front Yard Parking**

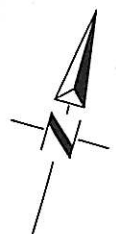

ATTACHMENT 2

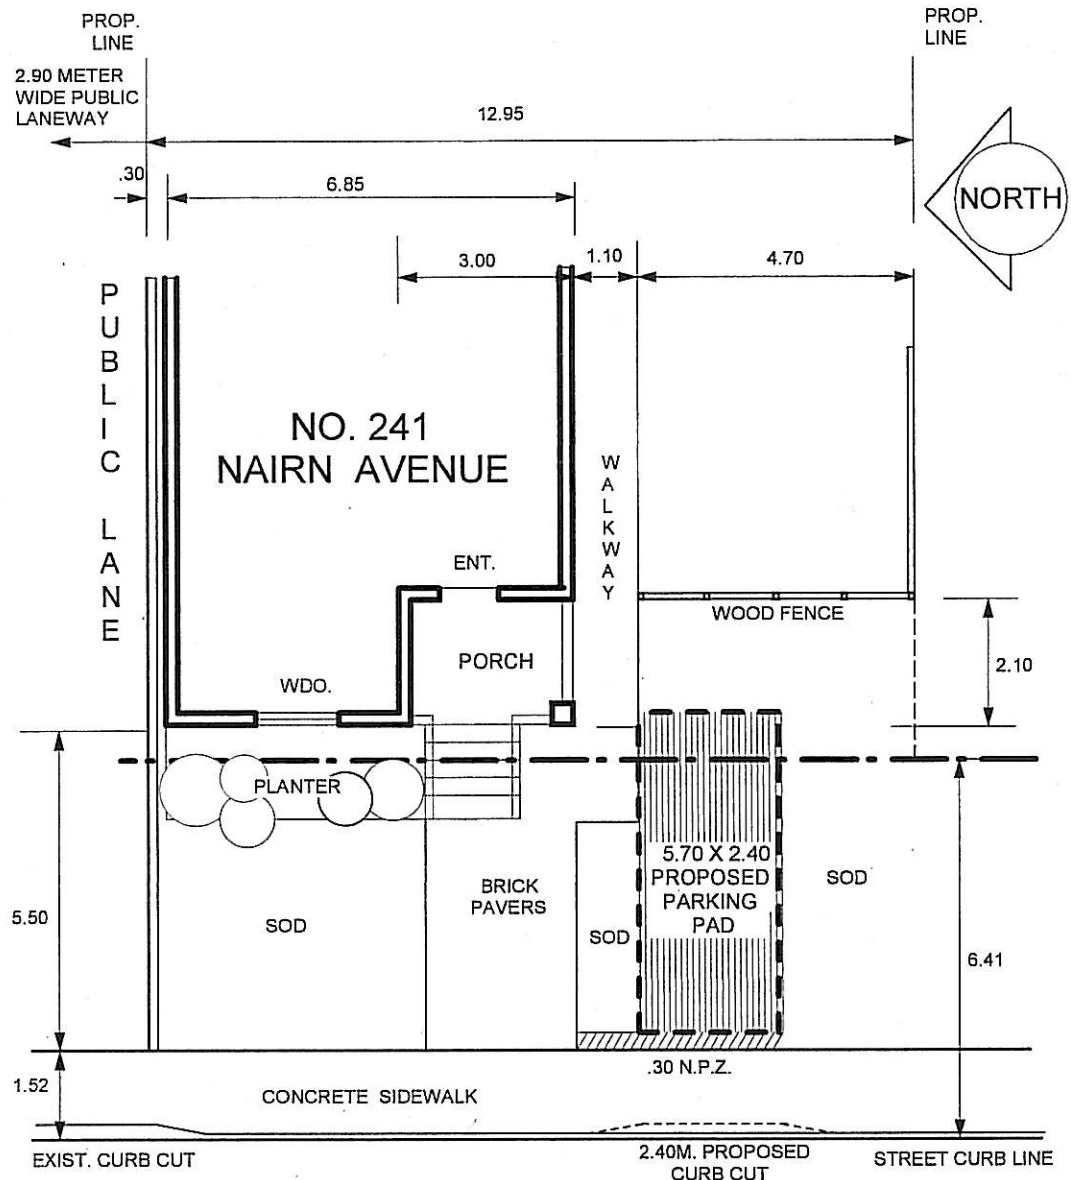

NAIRN AVENUE

FRONT YARD PARKING					
FOR: MS. NATALIA FORTES					
LOCATION: NO. 241 NAIRN AVE. , TORONTO					
ABOVE STREET LINE			BELOW STREET LINE		
TOT. AREA	35.20 SM	100%	100%	TOT. AREA	63.32 SM
PAVED AREA	17.49 SM	49%	49%	PAVED AREA	31.50 SM
TOT. LOS AREA	17.62 SM	50%	50%	TOT. LOS AREA	31.59 SM
DATE DRAWN : SEP. 25, 2009			NOTE:		
REVISED DATE :					
SCALE : 1 : 100 METERS					

