

2333

49


WINDERMERE AVE

38

27 Mayfield Avenue
Front Yard Parking



ATTACHMENT 2

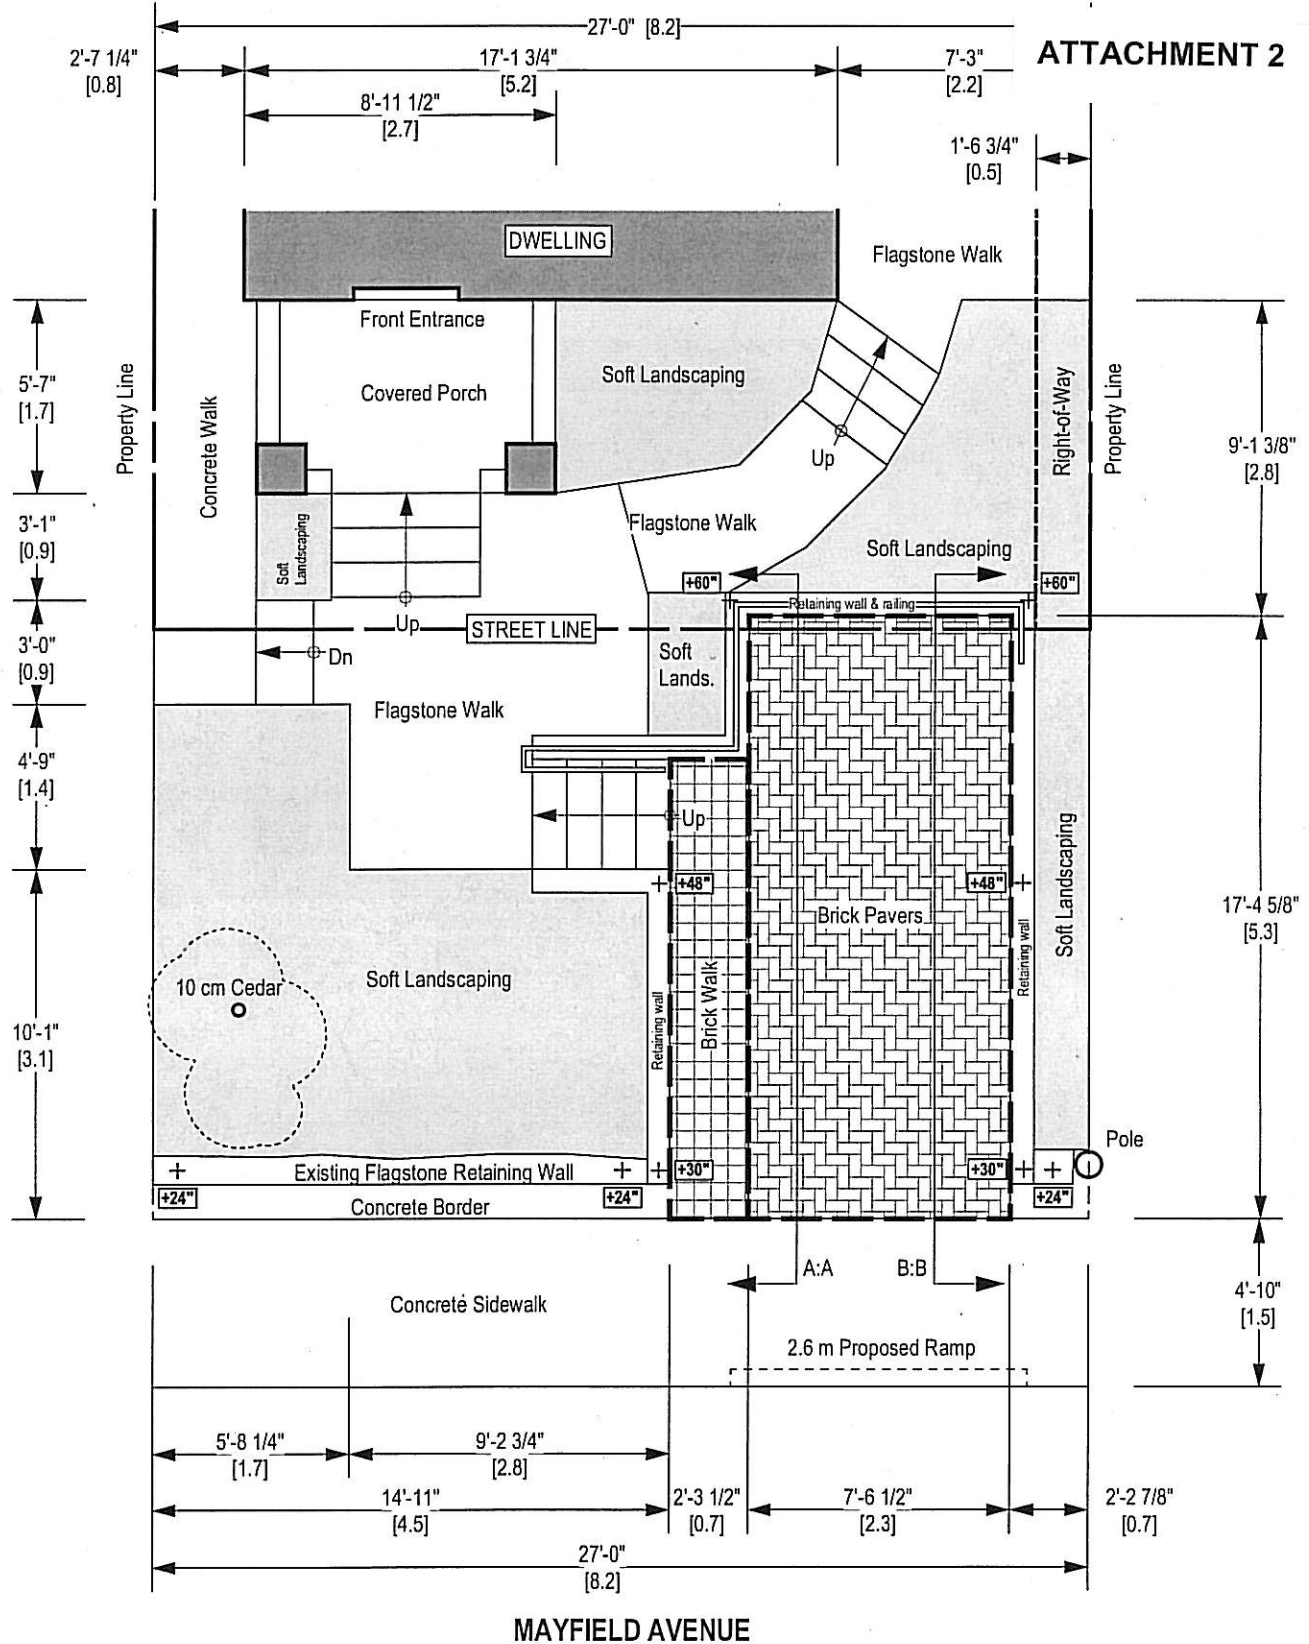

+X.XX" Indicates elevations of proposed retaining walls measured from adjacent sidewalk, walkway or driveway surface to top of wall




27 Mayfield Avenue, Toronto

Proposed Site Plan


Front Yard and Boulevard Area = 668 sf 62 sm 100%
 Parking Area = 161 sf 15.0 sm 24.2%
 Hard Landscaping = 225 sf 20.9 sm 33.7%
 Soft Landscaping = 282 sf 26.1 sm 42.1%

Scale: 3/16"=1'-0"
Date: May 14, 201


SK-2

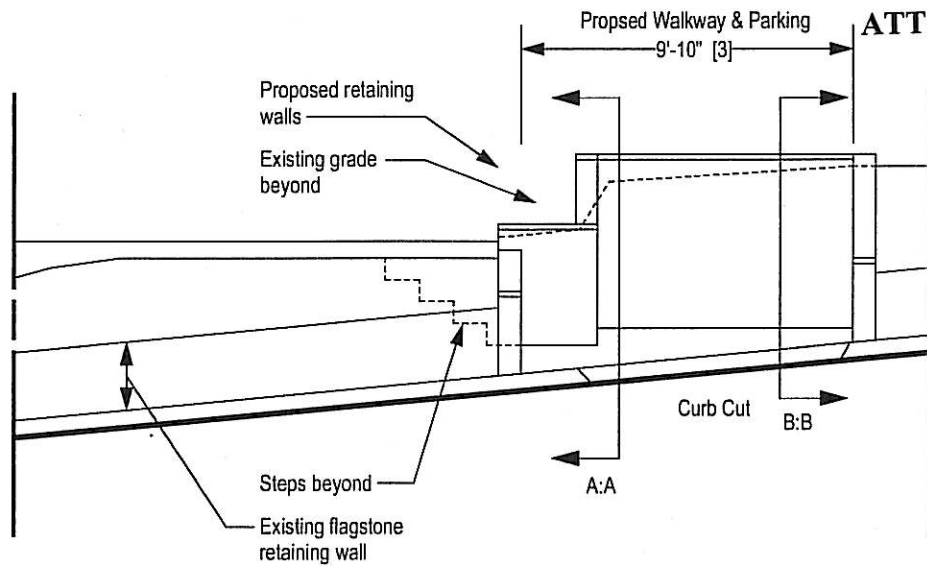

MAYFIELD AVENUE ELEVATION

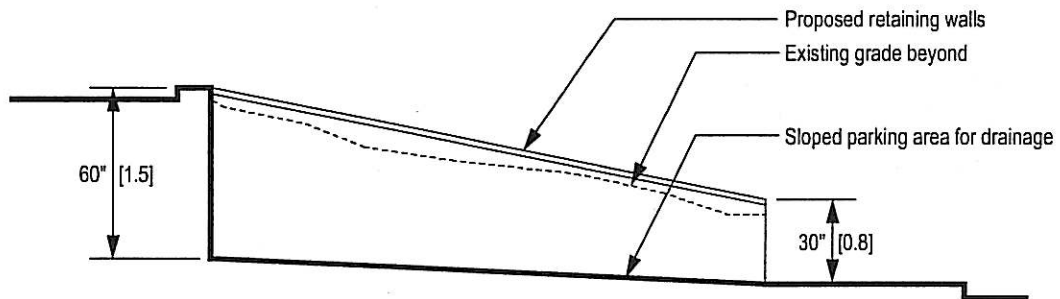

SECTION/ELEVATION B:B

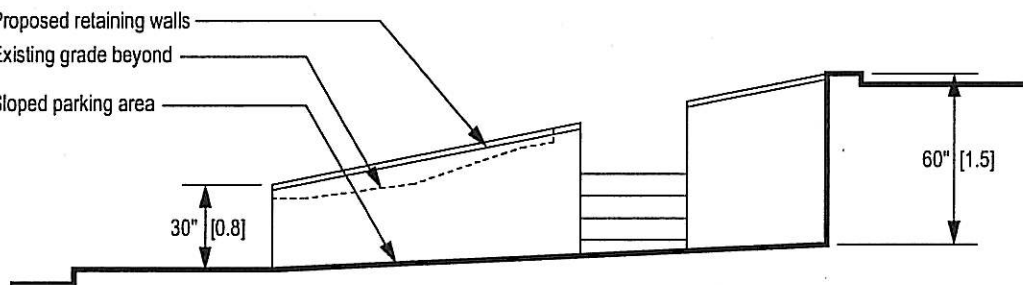

SECTION/ELEVATION A:A



27 Mayfield Avenue, Toronto
Proposed Elevations

Scale:
3/16"=1'-0"
Date:
May 14, 2010

SK-3

