

DEFOREST RD

ATTACHMENT #1


308
306
304
302
300
298
296
294

292
290
288
286
284
282
280
278


274
272
270
268
266
264
262
260
258
256
254

252
250
248
246
244
242
240
238
236
234
232.5

WINDERMERE AVE

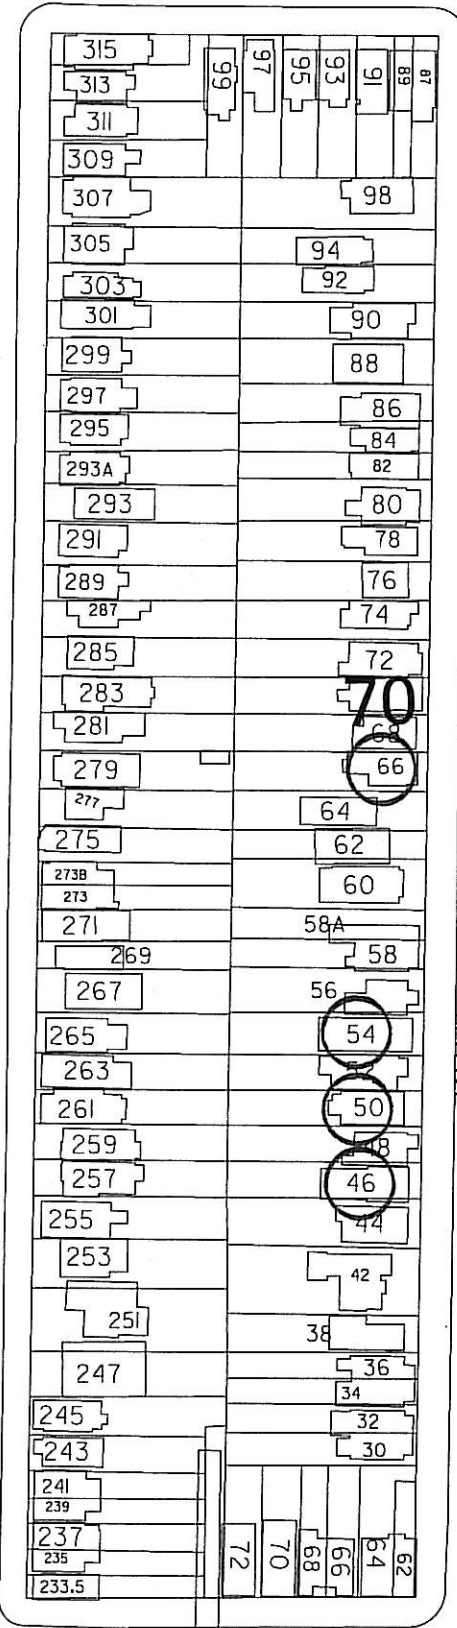


LAVINIA AVE

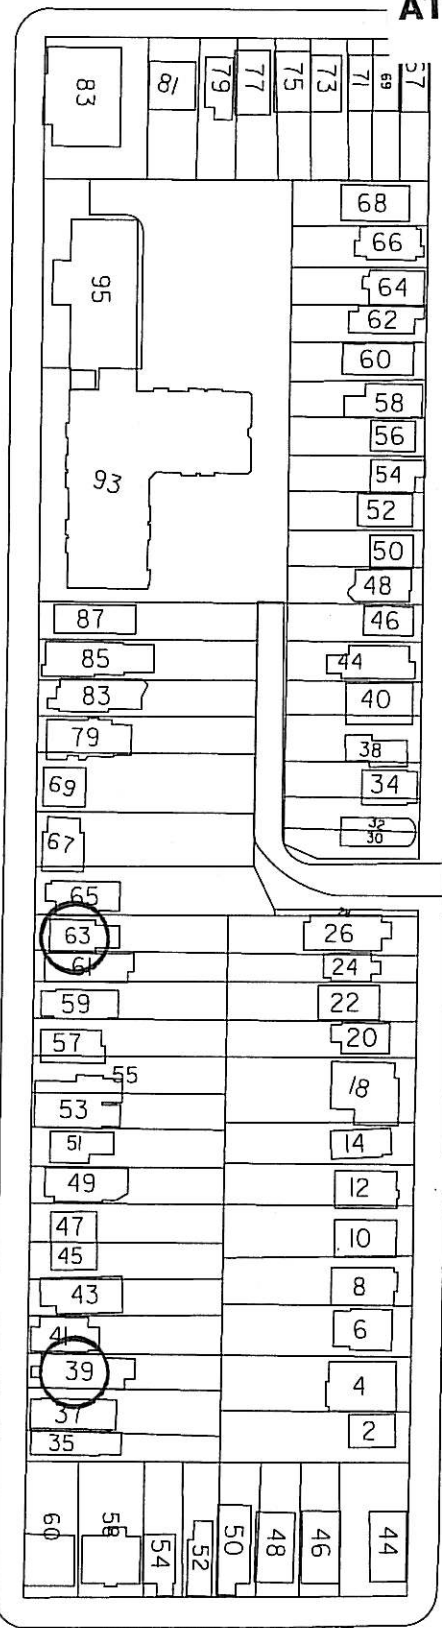

MORNINGSIDE AVE

DURIE ST

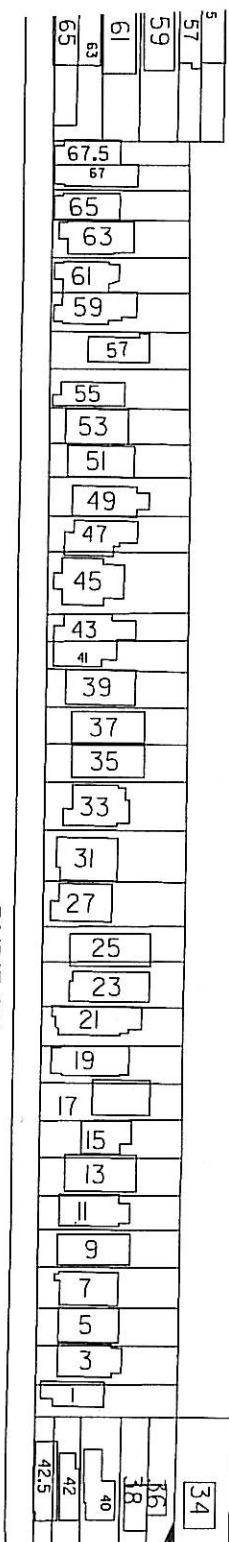

= Existing Licenced for Front Yard Parking



**70 Lavinia Avenue
Front Yard Parking**



#68

#70

#72

Dwelling

DISCLAIMER
BASED ON SURVEY BY
HOSKIN & ASSOCIATES LTD.
DATED: MAY 16, 2009

STREET LINE

LAVINIA AVENUE

1. Contractor to check and verify all dimensions on the job site and report any discrepancies before commencing with the work.
2. Dimensions to take precedence over scale.
3. No variations or modifications to work shown shall be implemented without prior written approval.
4. Samples of materials and finishes specified are to be submitted for final approval.
5. This drawing shall not be used for construction purposes until signed by the Architect.
6. The Drawings herein are the Property of Building Permit Services by Architect Inc. Any reproduction without written permission is forbidden.



Building Permit Services
by Architect Inc.

11 Lavinia Avenue, Suite 101, Toronto, Ontario M6S 3H6
Tel: (416) 760-8500, Cell: (416) 879-8501, Fax: (416) 766-6941
info@buildingpermit.com www.bldgperm.com



Seal and Signature

Drawing Title

FRONT YARD PARKING

Project

70 LAVINIA AVENUE
TORONTO, ONTARIO

Drawing No.

A-2

Date: NOV.17,2009

Drawn: L.K.

Scale: 1:100

ATTACHMENT 2

ATTACHMENT #3

