


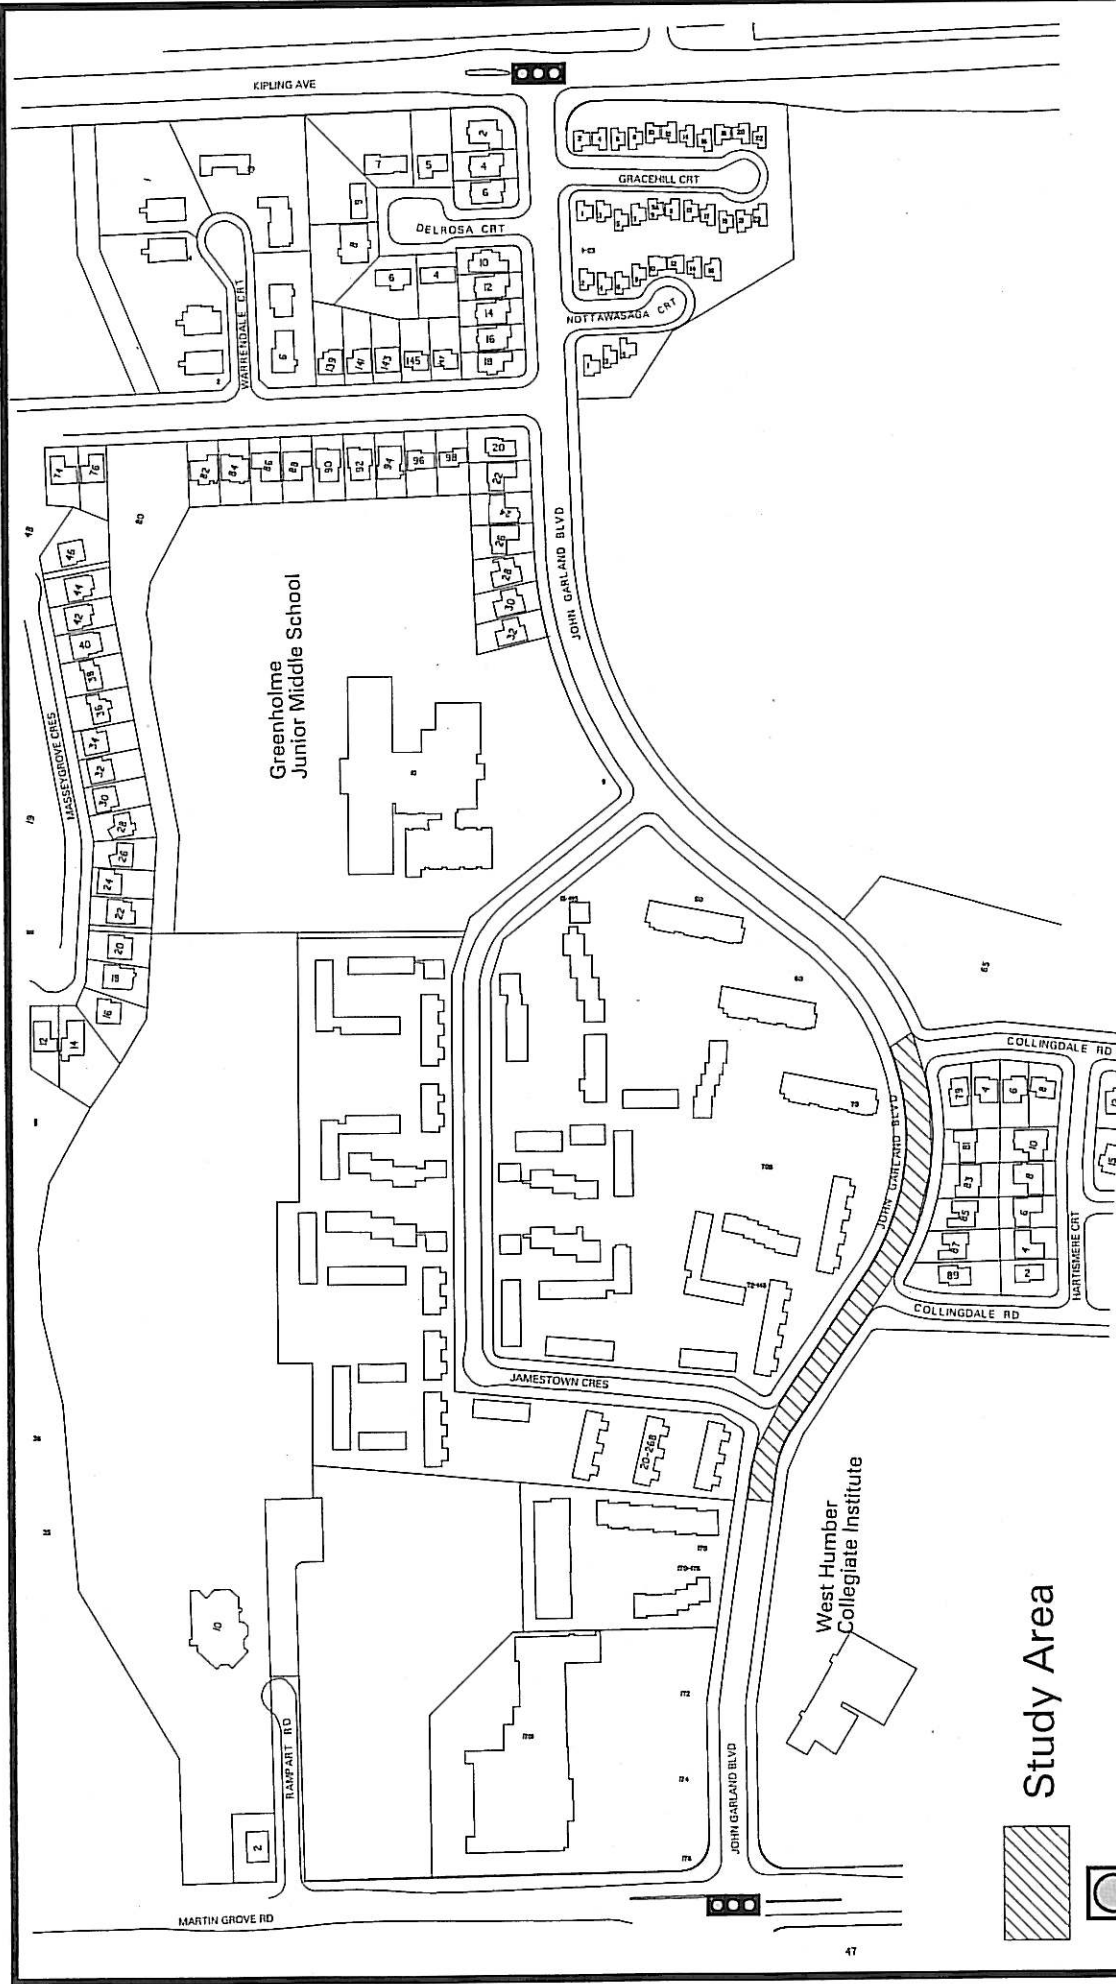

Study Area



Existing
Traffic Control Signals

John Garland Boulevard Pedestrian Crossing Protection



DWG. NO. EY10-091

L.S.

JULY 2010

TRANSPORTATION SERVICES

ETOBICOKE YORK DISTRICT