

APPENDIX B

SKETCHES OF PRIVATE PROPERTY REQUIREMENTS






MODIFIED:

REVISION:

Section	Subject	PROPERTY NO.	P.J.N. NUMBER
TUNNEL ACROSS HIGHWAY 404	SHEPPARD LRT	3	10085-0201

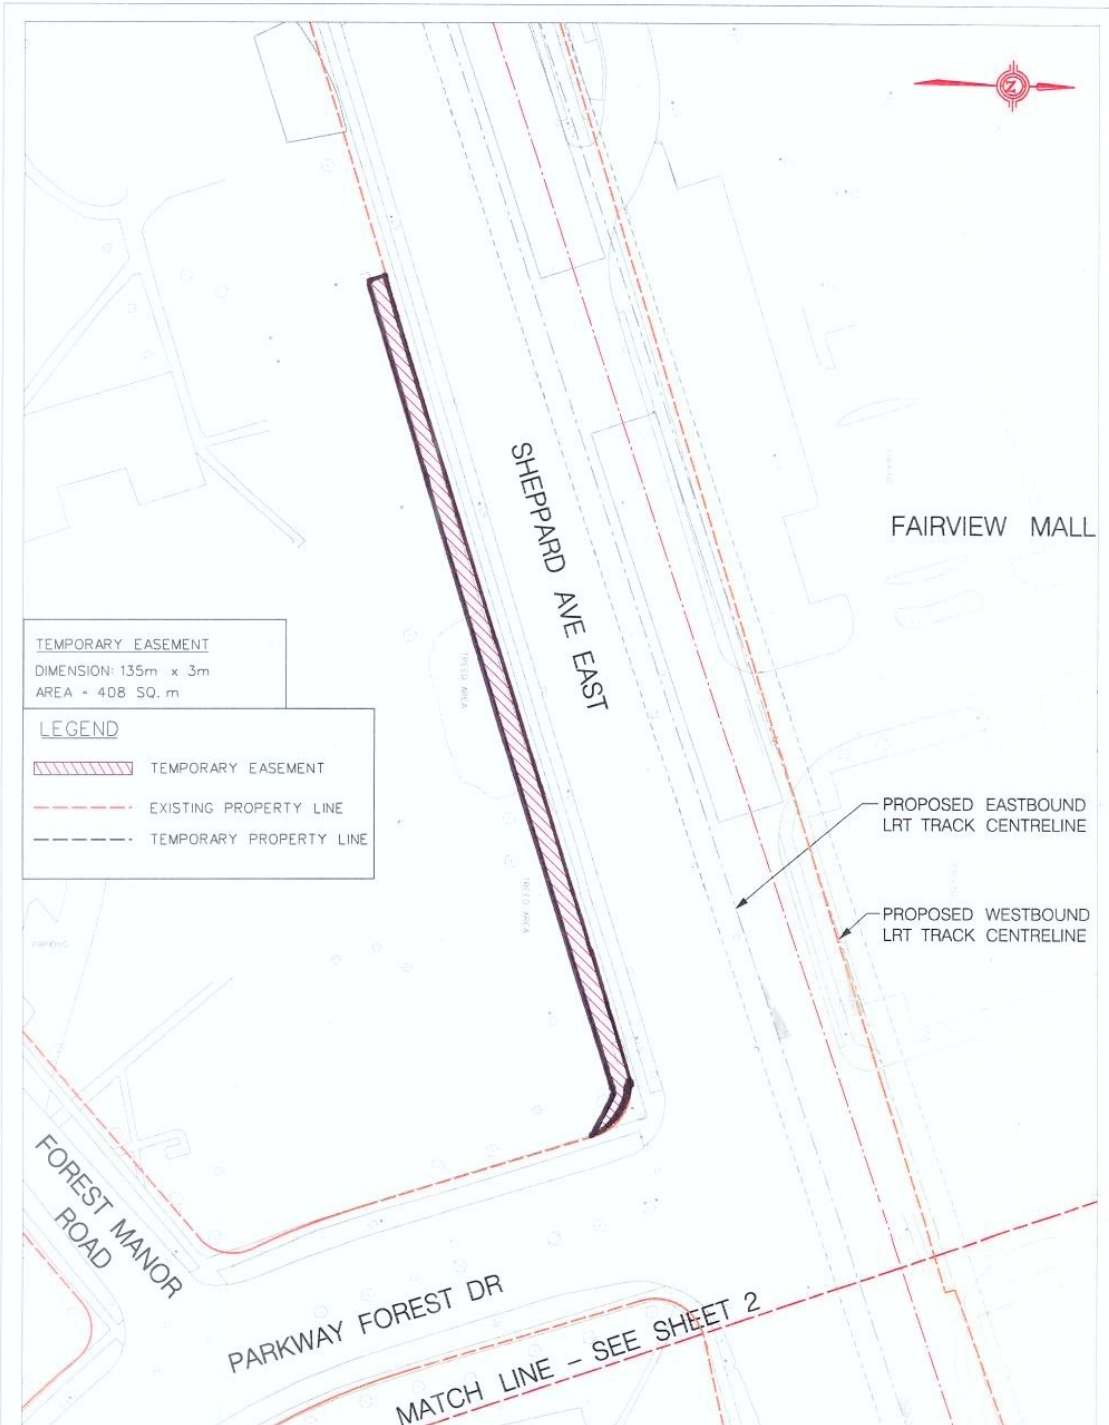

PRELIMINARY PROPERTY NEEDS
80 FOREST MANOR ROAD



SCALE 1:1000



MODIFIED:

REVISION:

Section

TUNNEL ACROSS HIGHWAY 404


Subject

SHEPPARD LRT

PROPERTY NO.

1 (SHEET
1 OF 2)

P.L.N. NUMBER

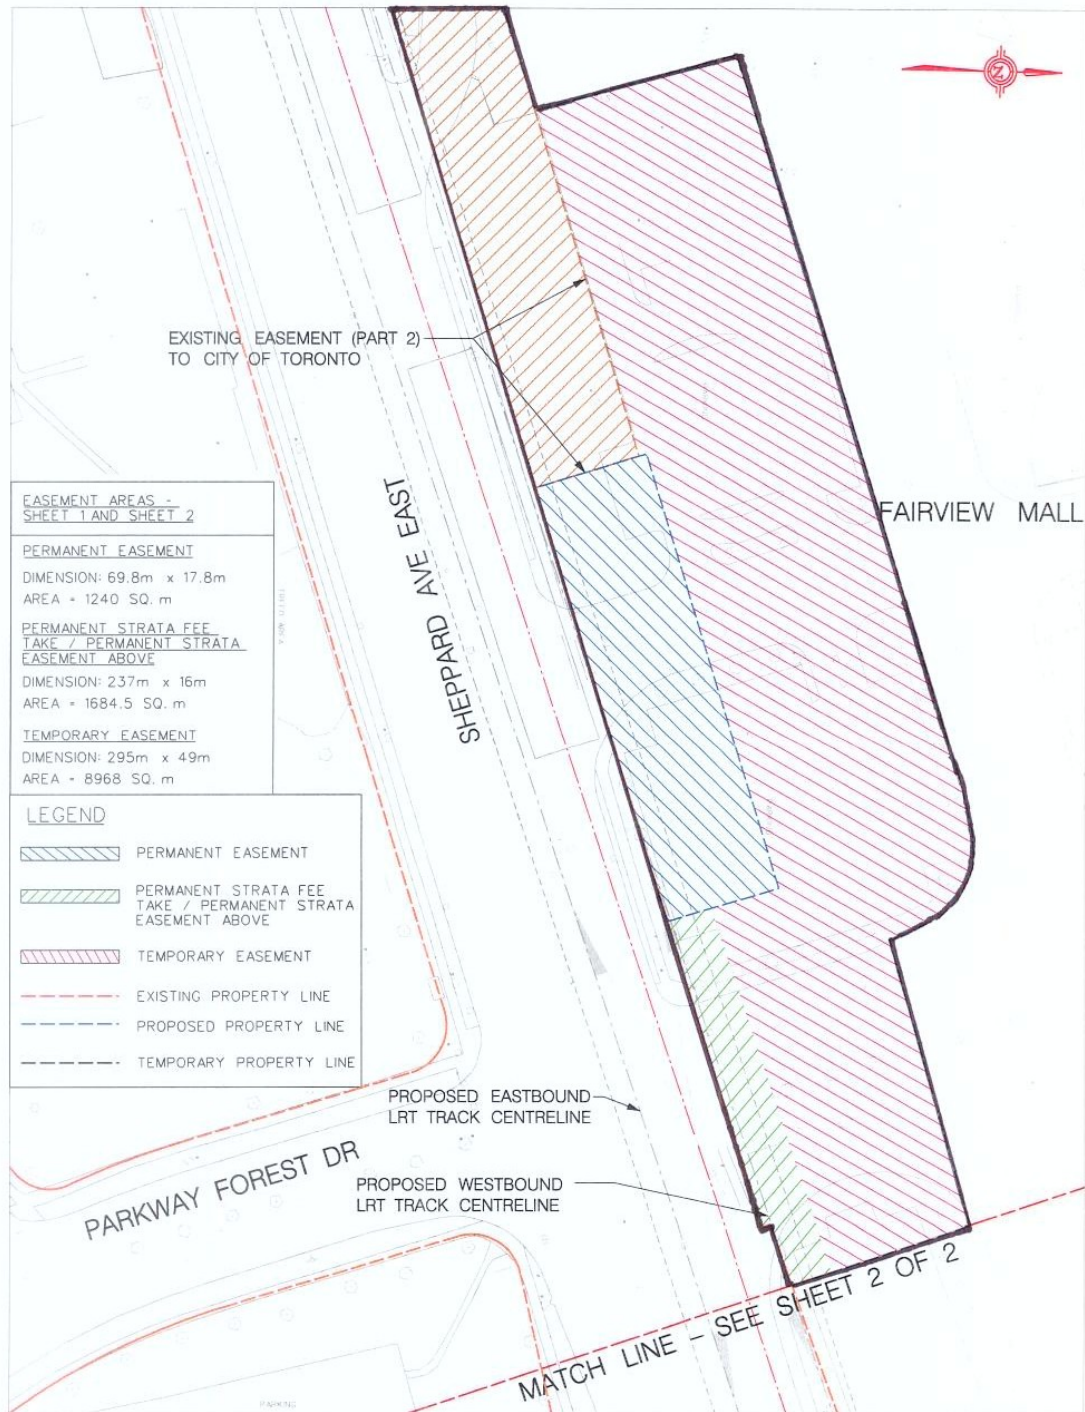10048 - 0067(LT)
10048 - 0068(LT)

PRELIMINARY PROPERTY NEEDS
1800 SHEPPARD AVE. EAST (SHEET 1 OF 2)




SCALE 1 : 1000



MODIFIED:

REVISION:

Section	Subject	PROPERTY NO.	P.L.N. NUMBER
TUNNEL ACROSS HIGHWAY 404	SHEPPARD LRT	1 (SHEET 2 OF 2)	10048 - 0067(LT) 10048 - 0068(LT)

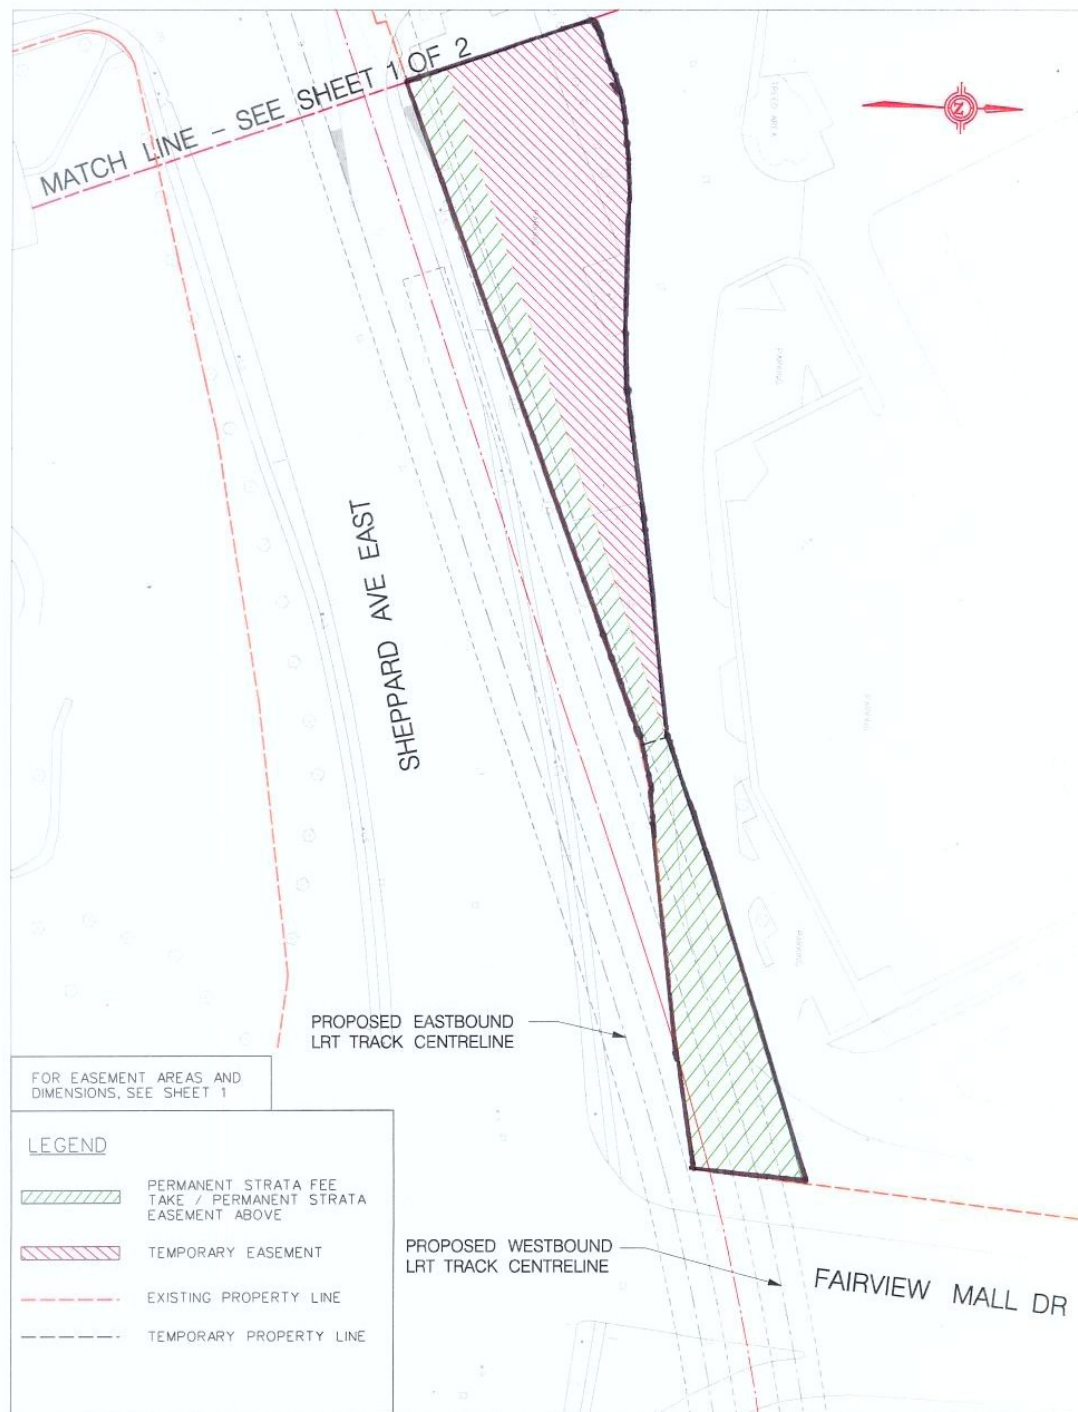




MODIFIED:

REVISION:

Section	Subject	PROPERTY NO.	P.I.N. NUMBER
TUNNEL ACROSS HIGHWAY 404	SHEPPARD LRT	2	11249

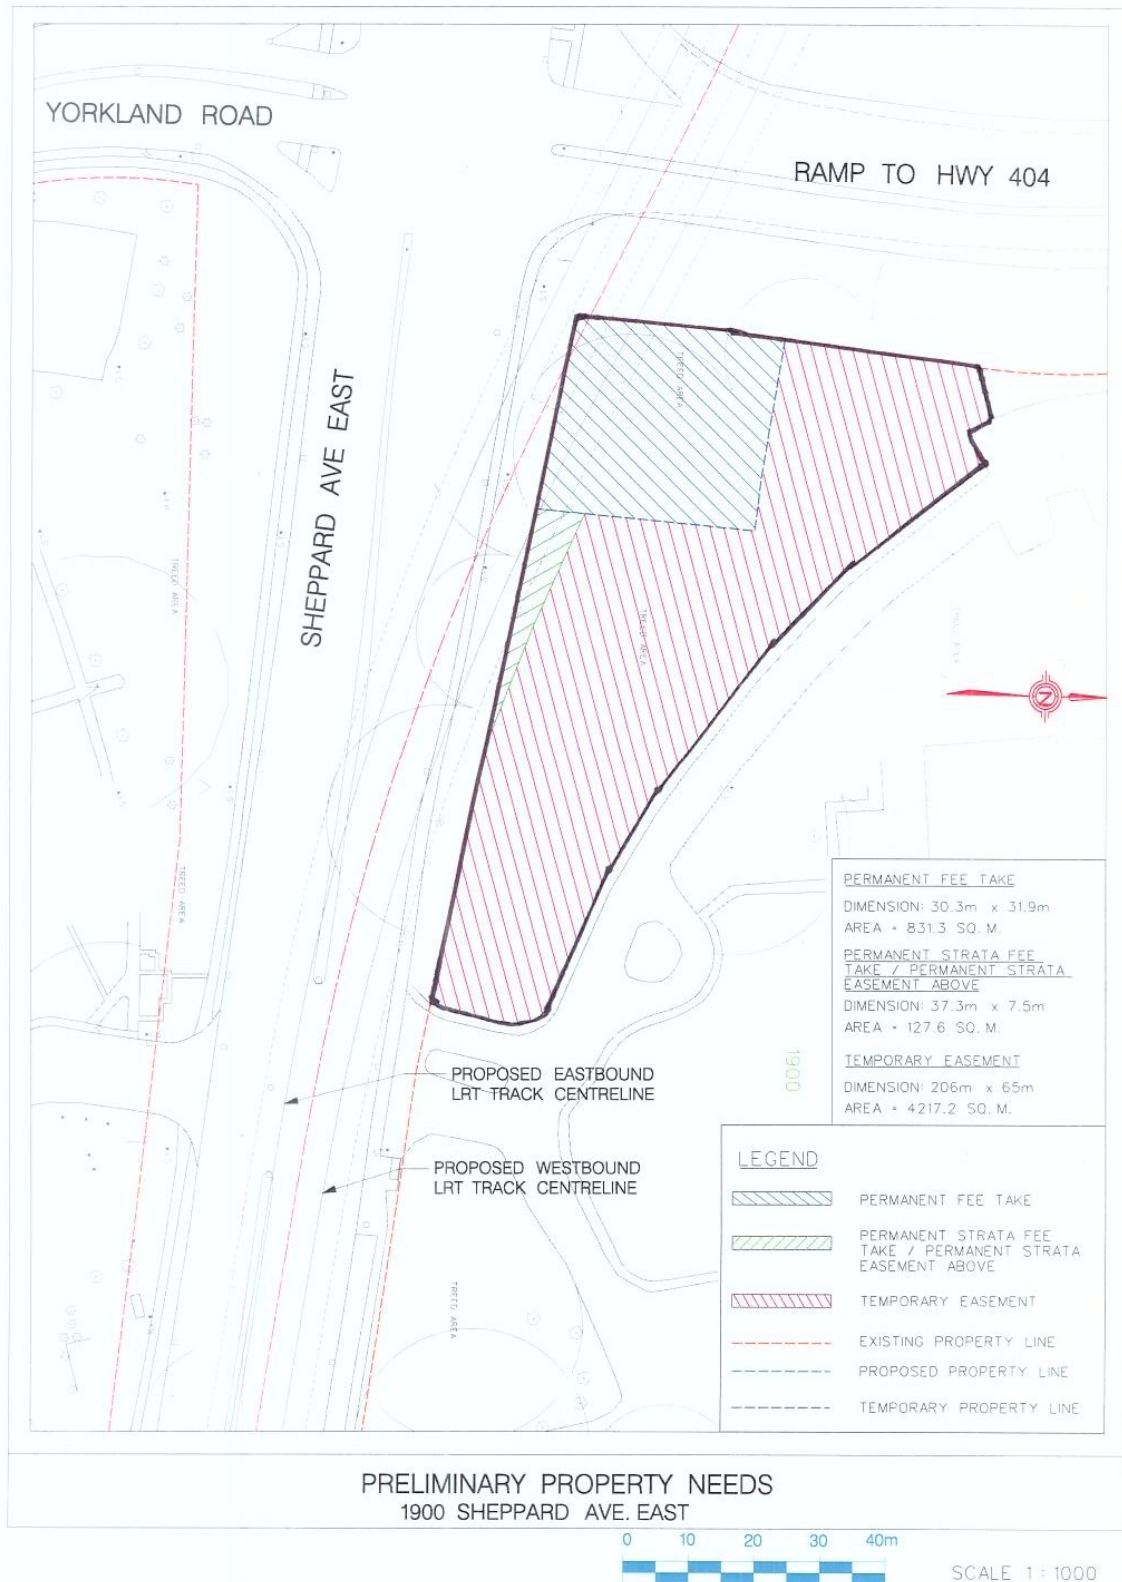




MODIFIED:

REVISION:

Section	Subject	PROPERTY NO.	P.I.N. NUMBER
TUNNEL ACROSS HIGHWAY 404	SHEPPARD LRT	5	10085-0017(LR)

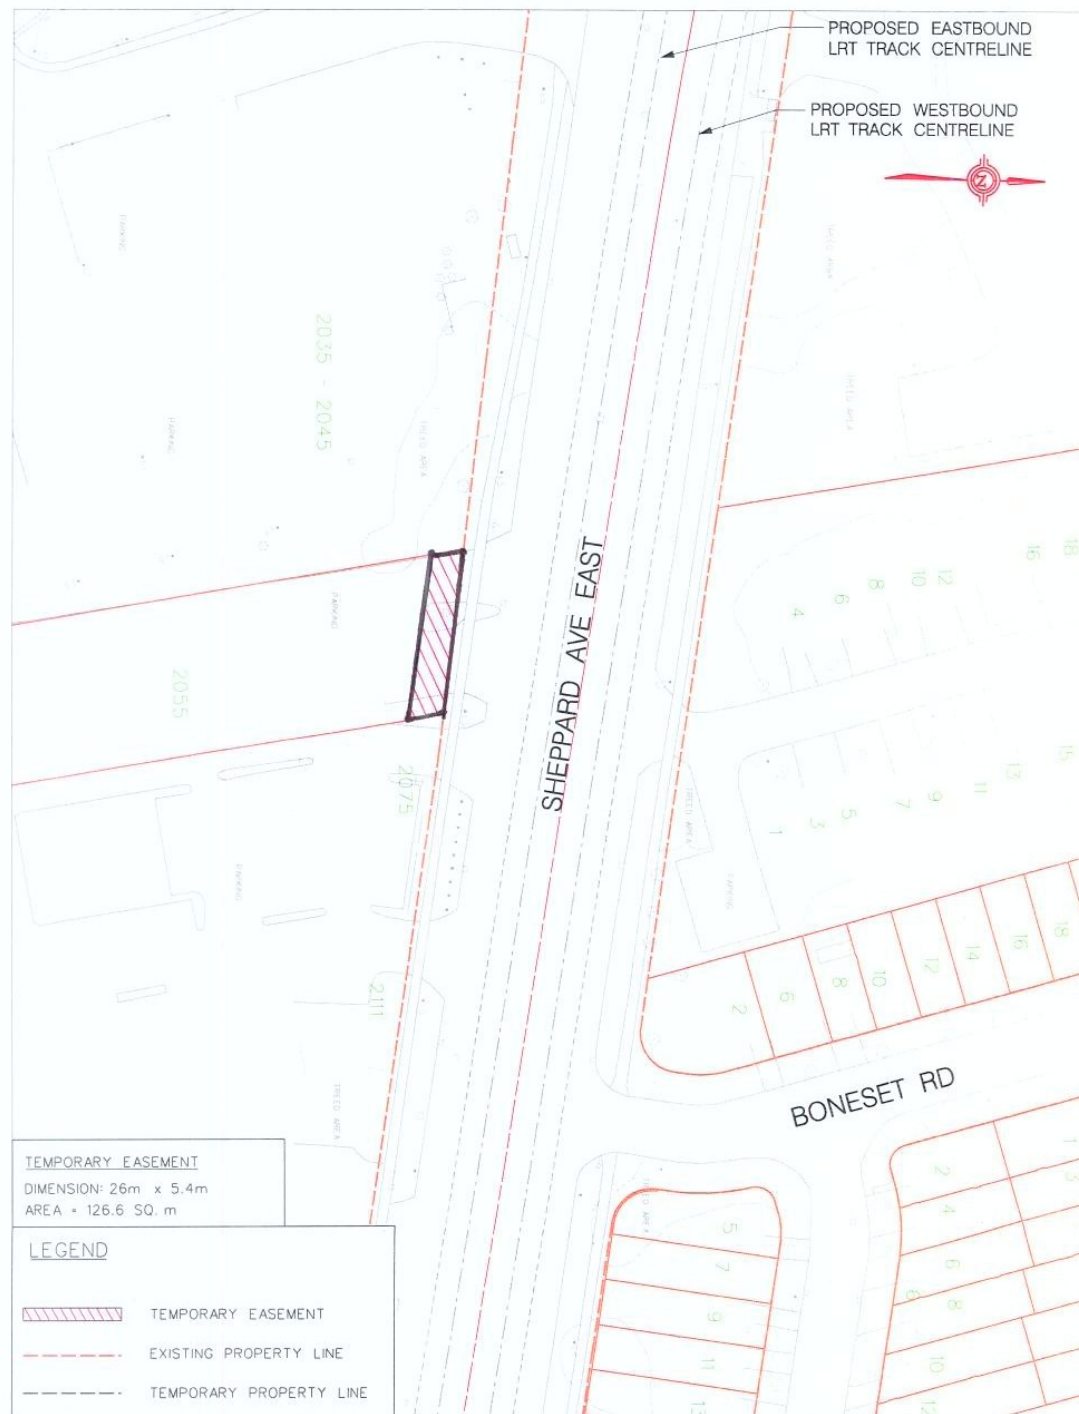

PRELIMINARY PROPERTY NEEDS
2055 SHEPPARD AVE. EAST



SCALE 1:1000

