


ny10024-drawing

17'-3 1/8" [5262mm] EXIST. [SURVEY]

ATTACHMENT 1

EXIST. WALLS TO REMAIN
SHOWN TONED - TYP.

EGLINTON AVENUE WEST

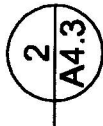


PROPERTY LINES SHOWN THUS

EXIST. NEIGHBOURING BLDGS. SHOWN THUS

FIRE-SEPARATIONS SHOWN THUS:

PROJECT: MARK LASH DESIGN 480 EGLINTON AVENUE WEST		DWG NO. A4.2
SHEET TITLE:		
JOB NO.: 0909	DATE: OCT 2009	SCALE: AS NOTED

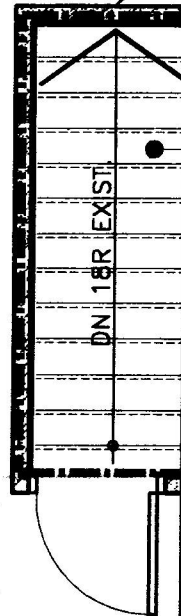

EXIST.
NEIGHBOUR TO
REMAIN (RES.)

EXIST. EXIT
STAIR #1