




LAIRD DRIVE

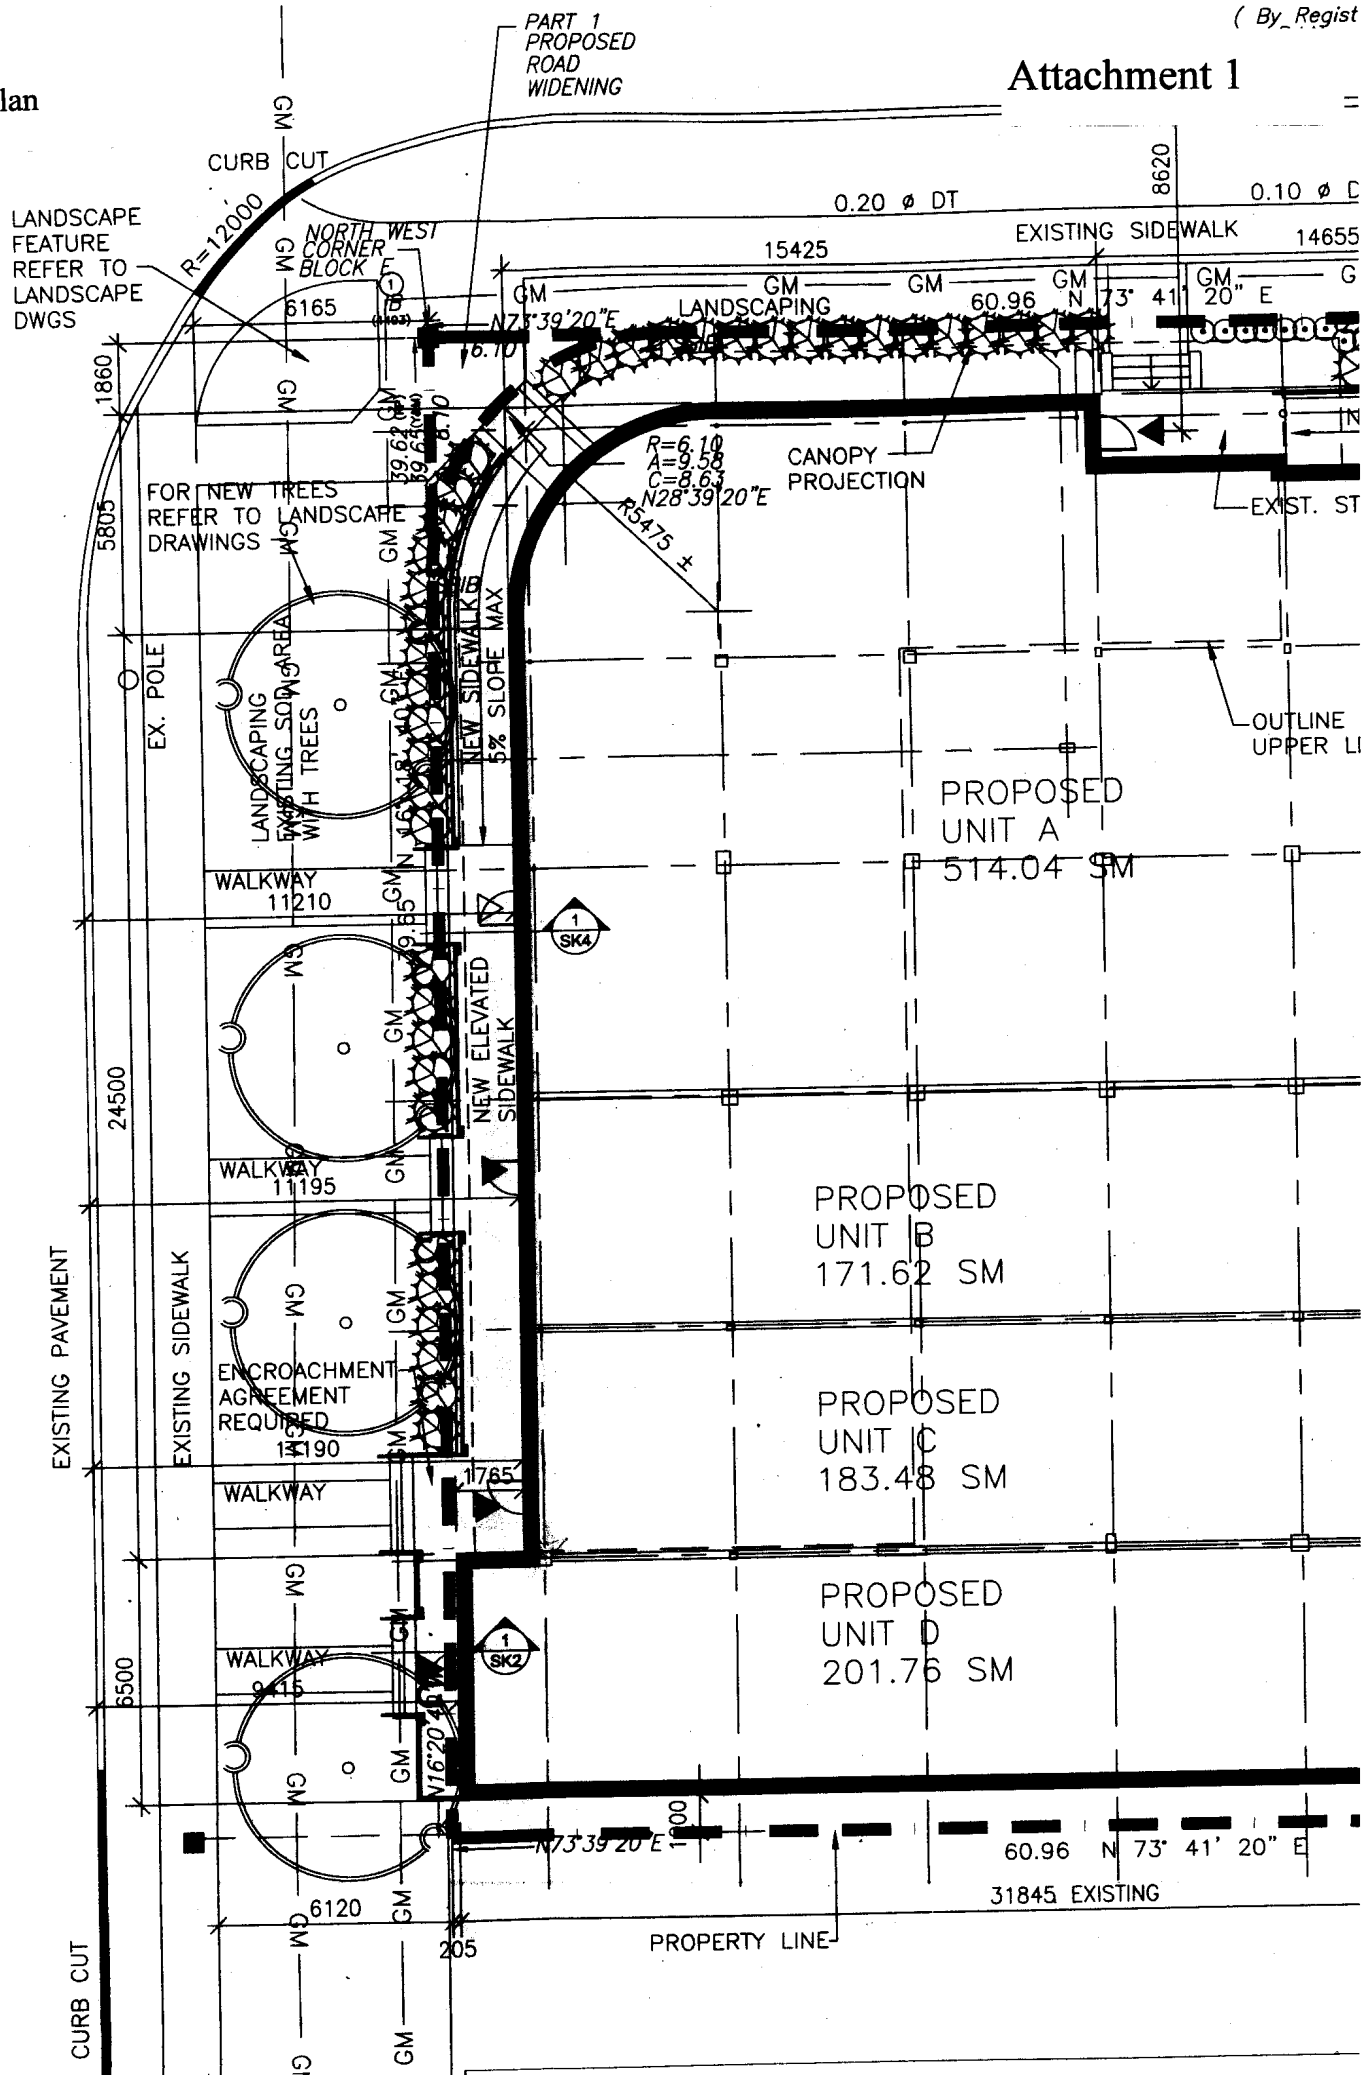

ny10027_drawing1

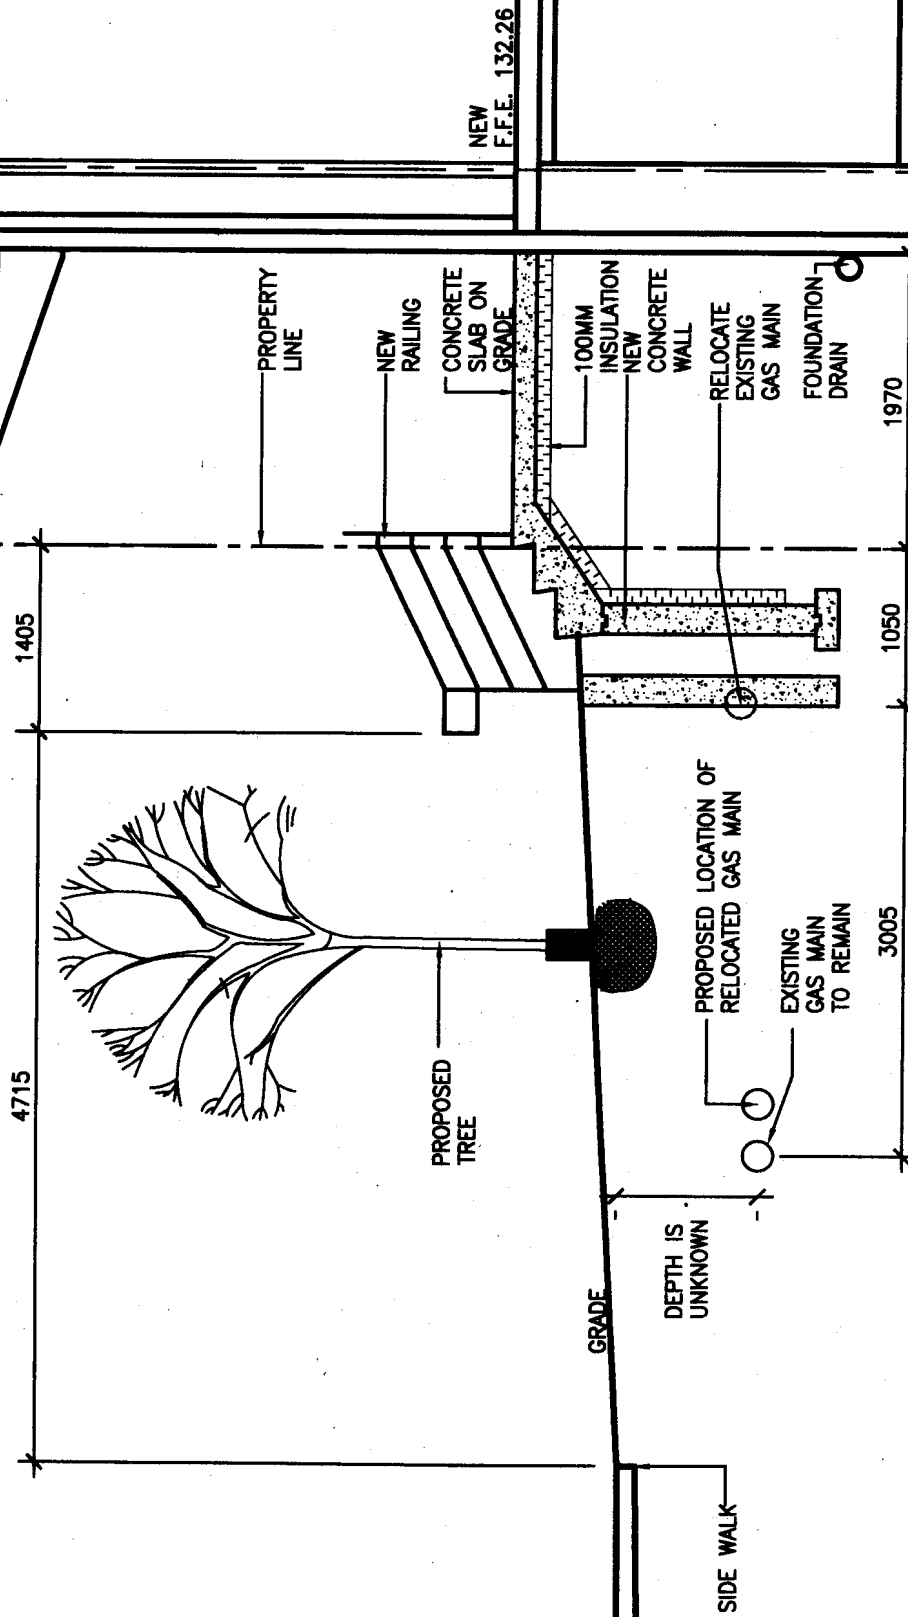

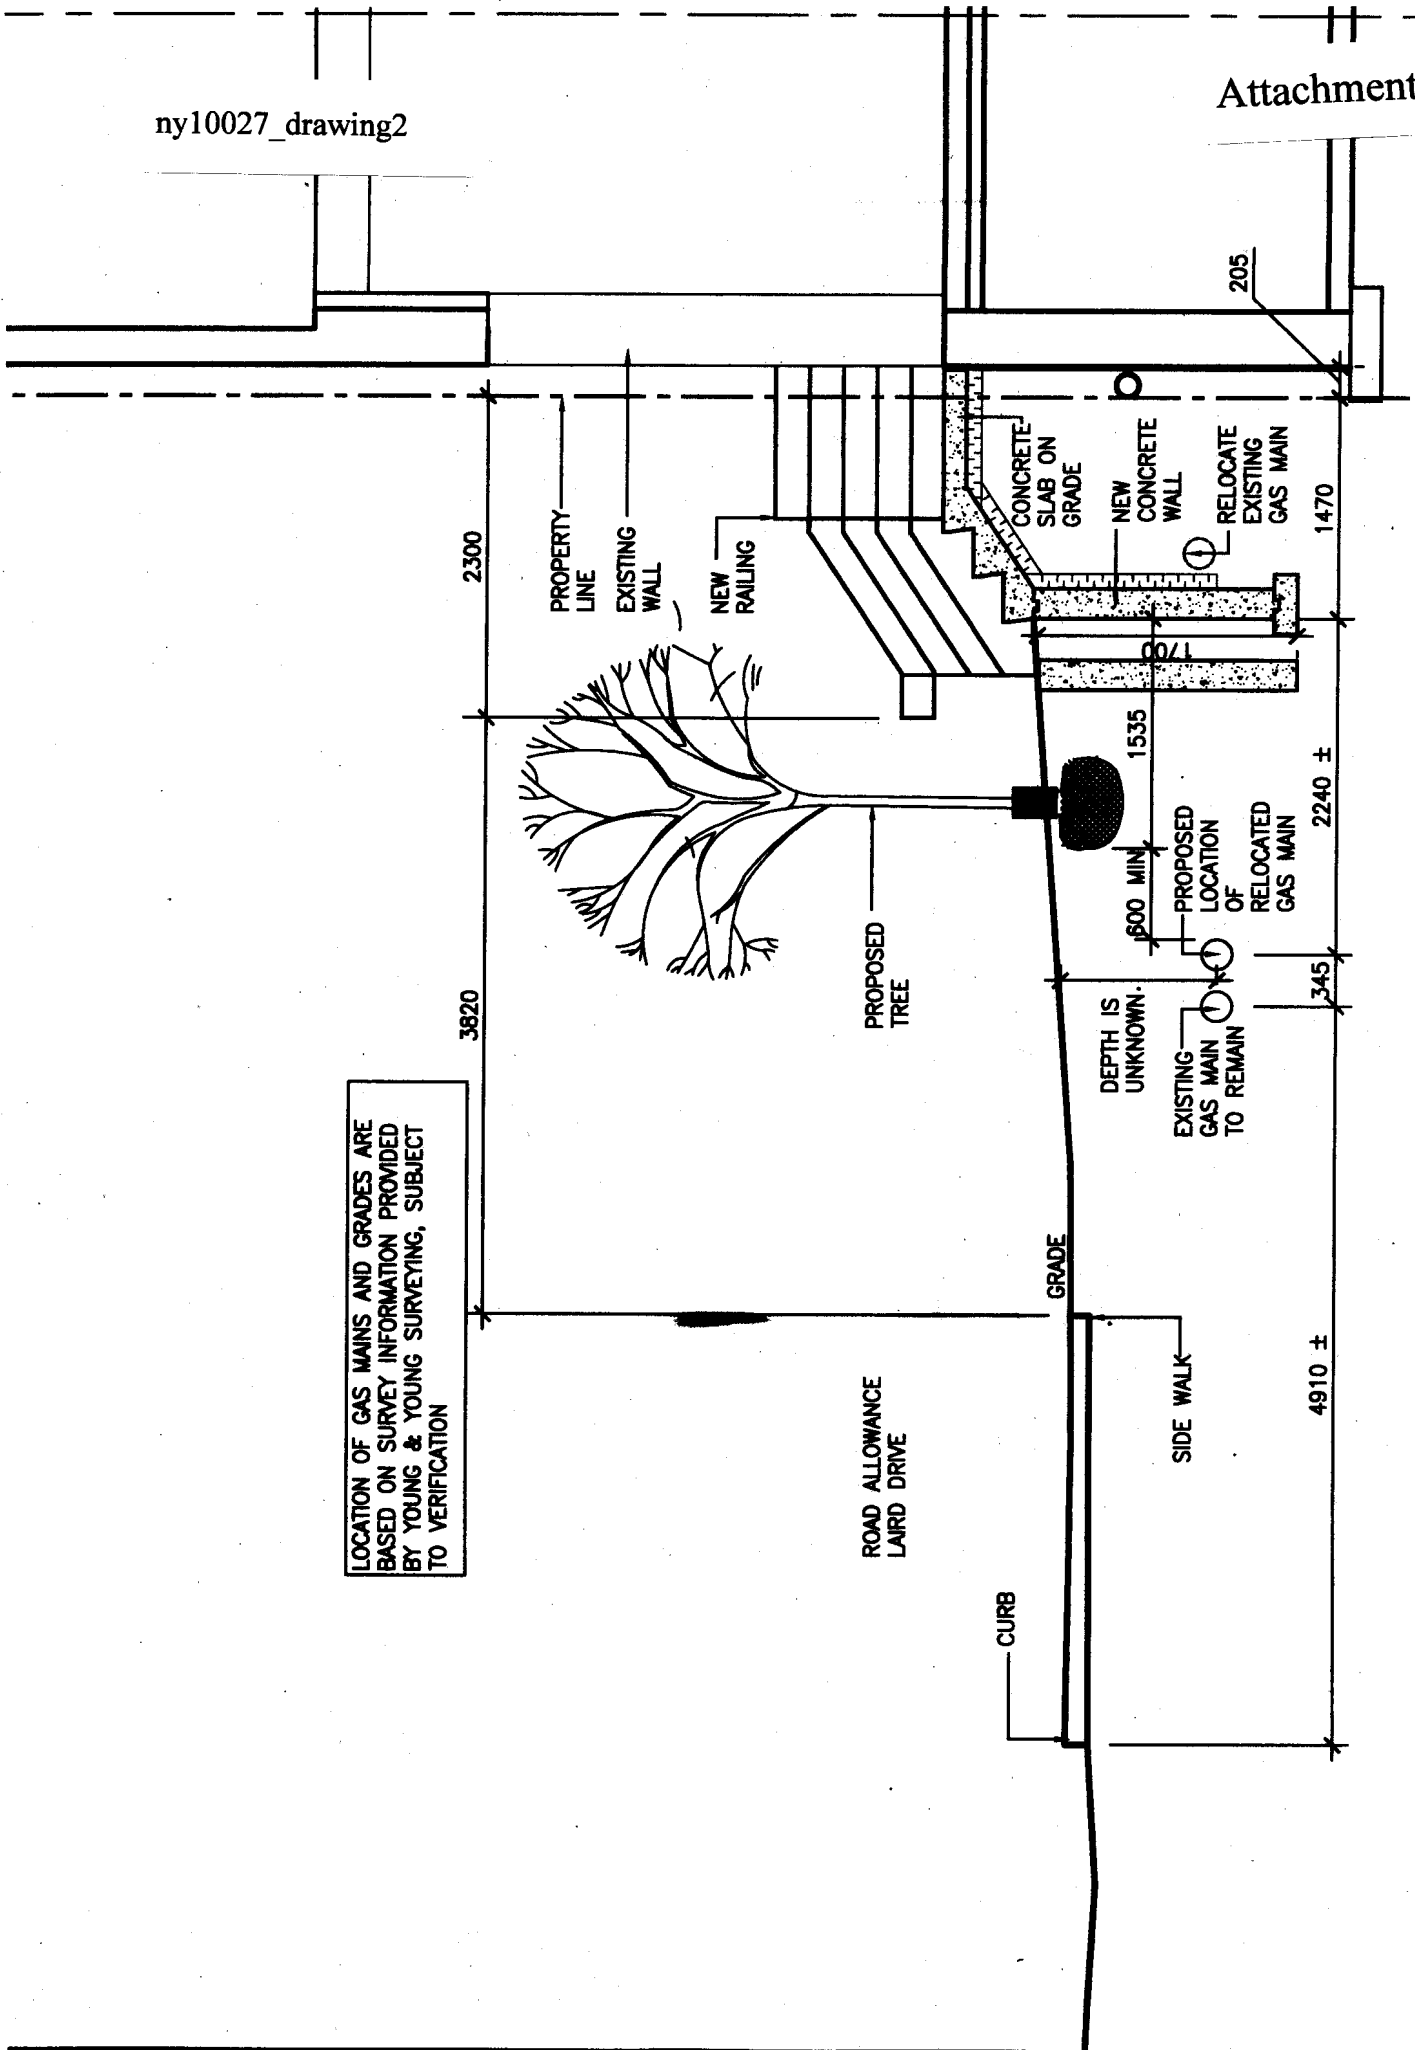

LOCATION OF GAS MAINS AND GRADES ARE
BASED ON SURVEY INFORMATION PROVIDED
BY YOUNG & YOUNG SURVEYING, SUBJECT
TO VERIFICATION

CURB

ROAD ALLOWANCE
LAIRD DRIVE

SIDE WALK

GRADE

DEPTH IS
UNKNOWN.

EXISTING
GAS MAIN
TO REMAIN

PROPOSED
LOCATION
OF
RELOCATED
GAS MAIN

RELOCATE
EXISTING
GAS MAIN

NEW
CONCRETE
WALL

CONCRETE
SLAB ON
GRADE

NEW
RAILING

EXISTING
WALL

PROPERTY
LINE

PROPOSED
TREE

2300

3820

1535

170

4910 ±

345

2240 ±

1470

205