


Site Plan - Parking Pad Application  
145 Ranleigh Avenue, Toronto, ON M4N 1X2

*Stakeouts Required*

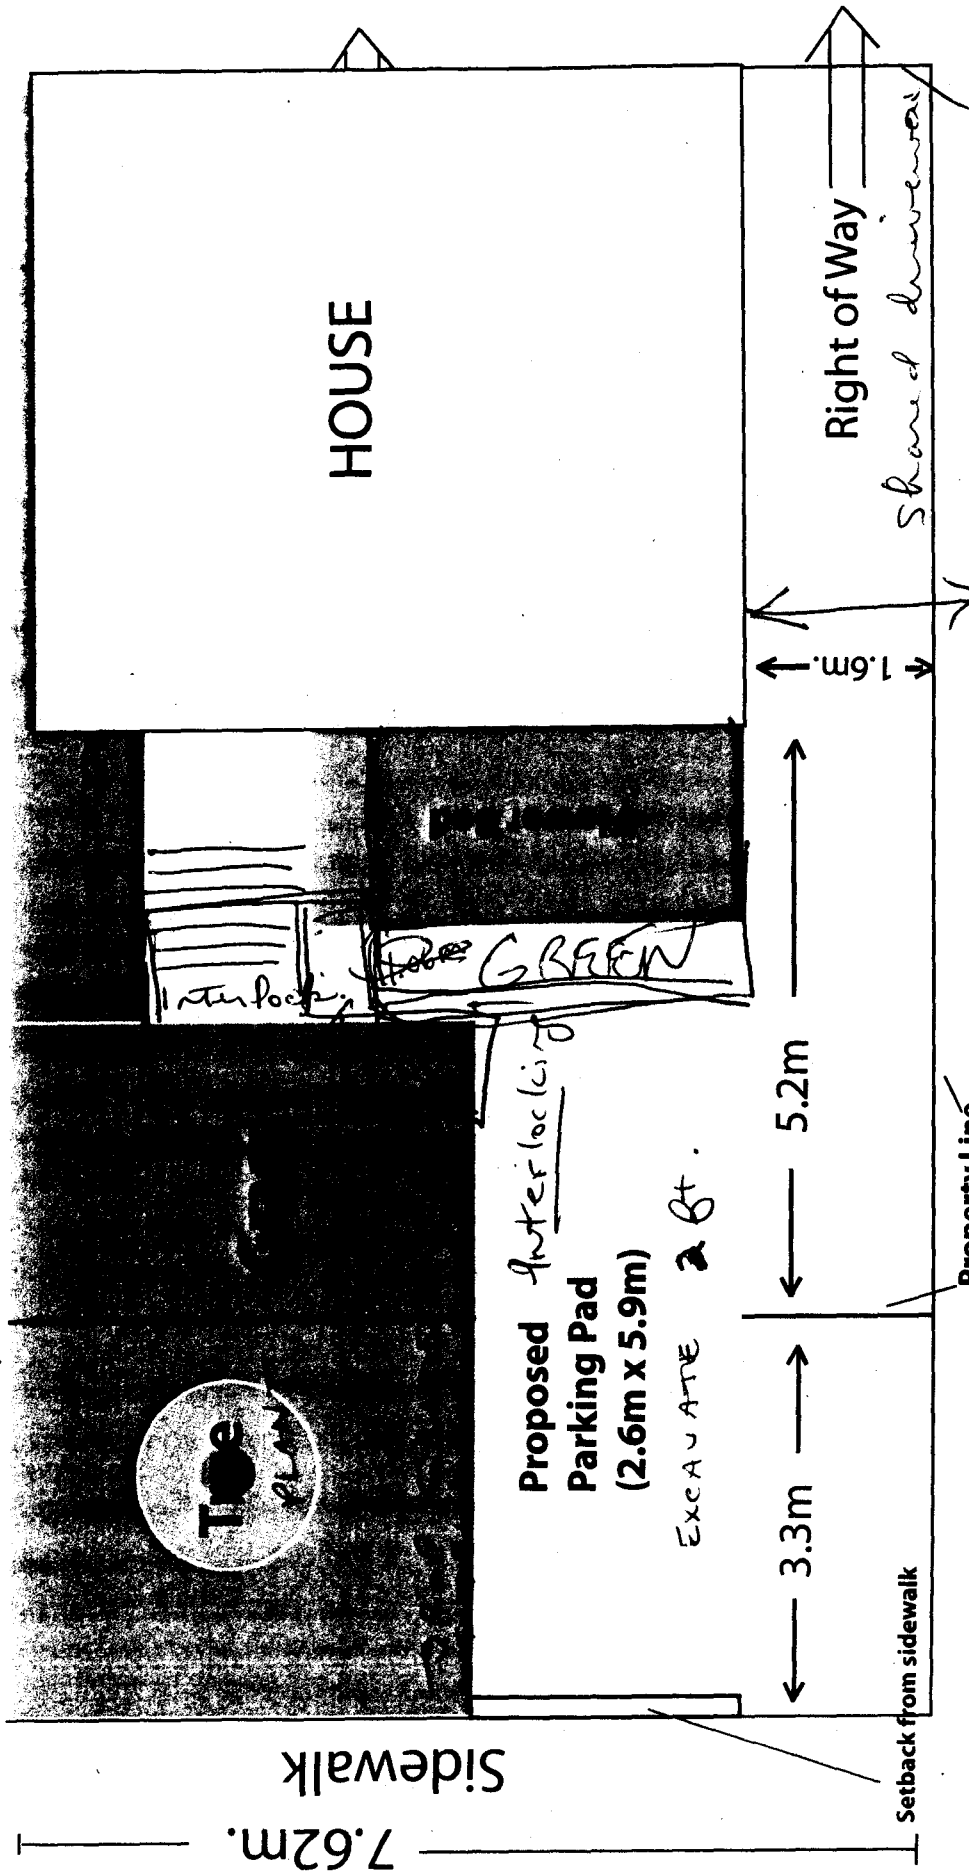

<b>Total Area = 7.62m x 8.5m = 64.77m<sup>2</sup></b>
<b>Parking Pad Area = 2.6m x 5.9m = 15.34m<sup>2</sup></b>
<b>Total Area = 1.6m x 8.5m = 13.6m<sup>2</sup></b>
<b>Green Area = 35.83m<sup>2</sup></b>

*illegal FYP*