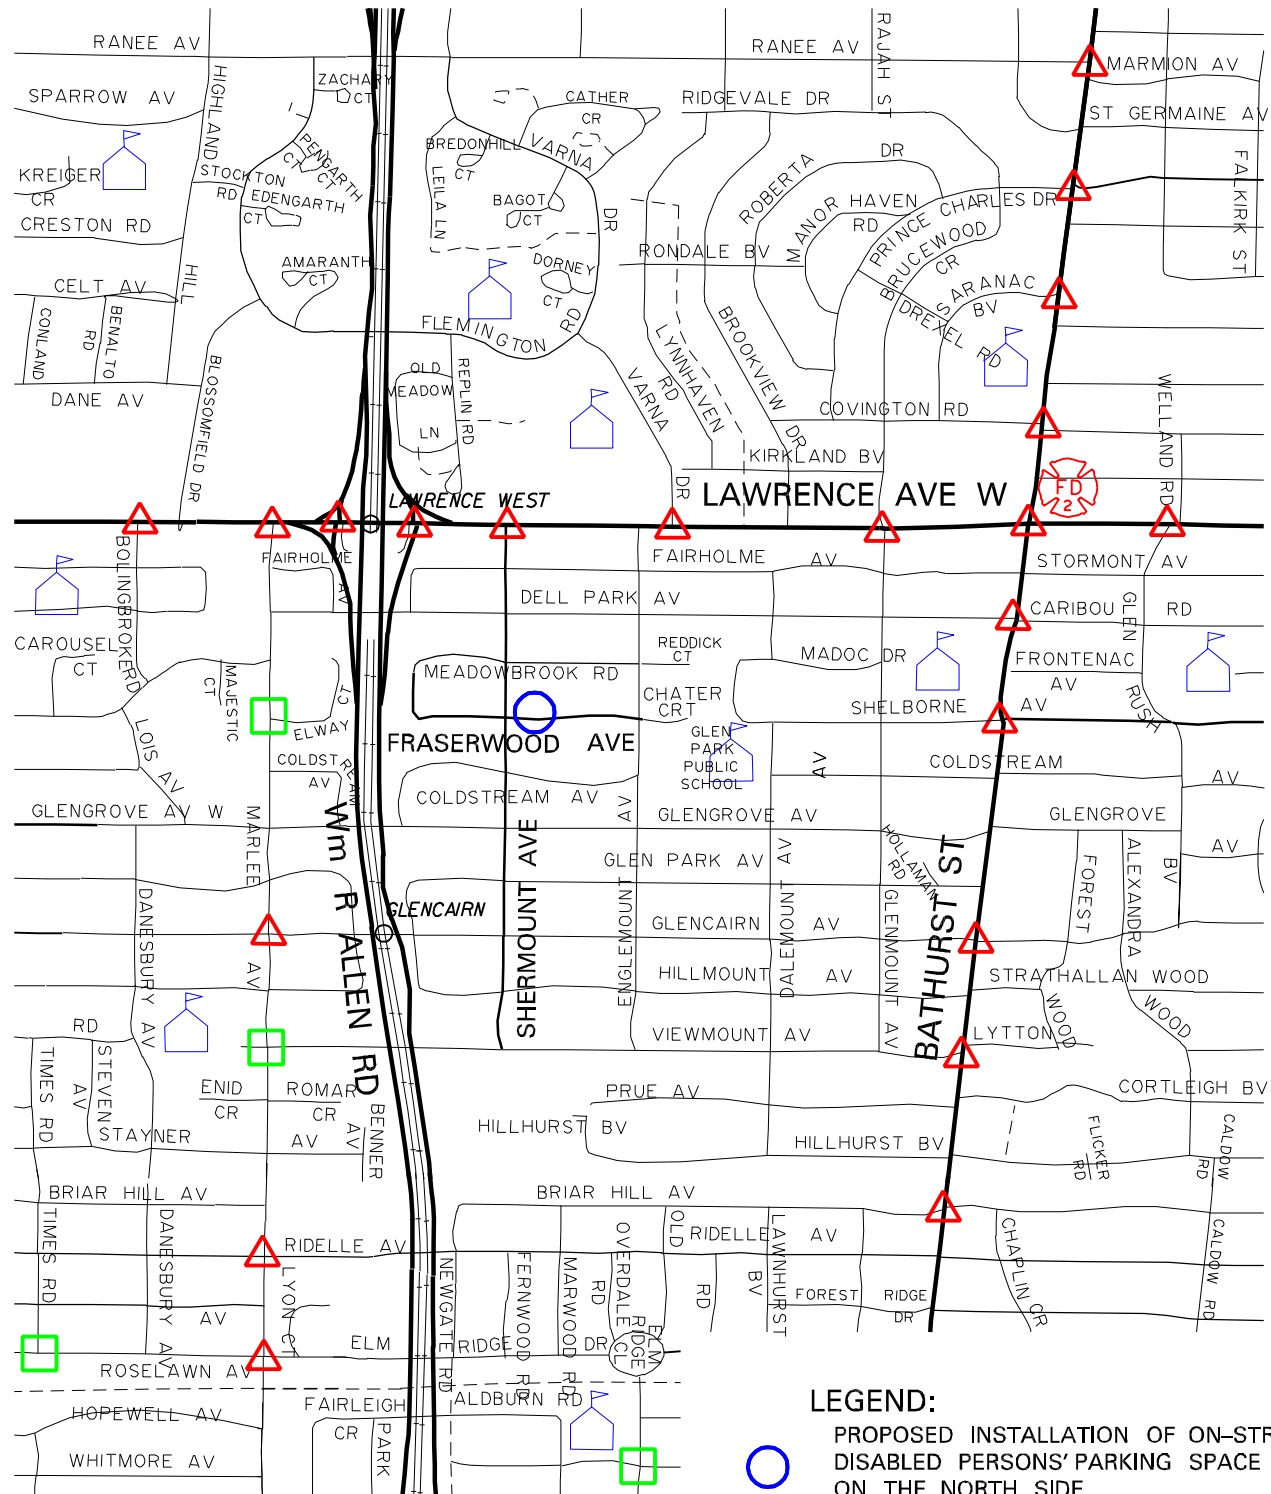


**LEGEND:**

-  PROPOSED INSTALLATION OF ON-STREET DISABLED PERSONS' PARKING SPACE ON THE NORTH SIDE
-  TRAFFIC CONTROL SIGNALS
-  PEDESTRIAN CROSSOVER