


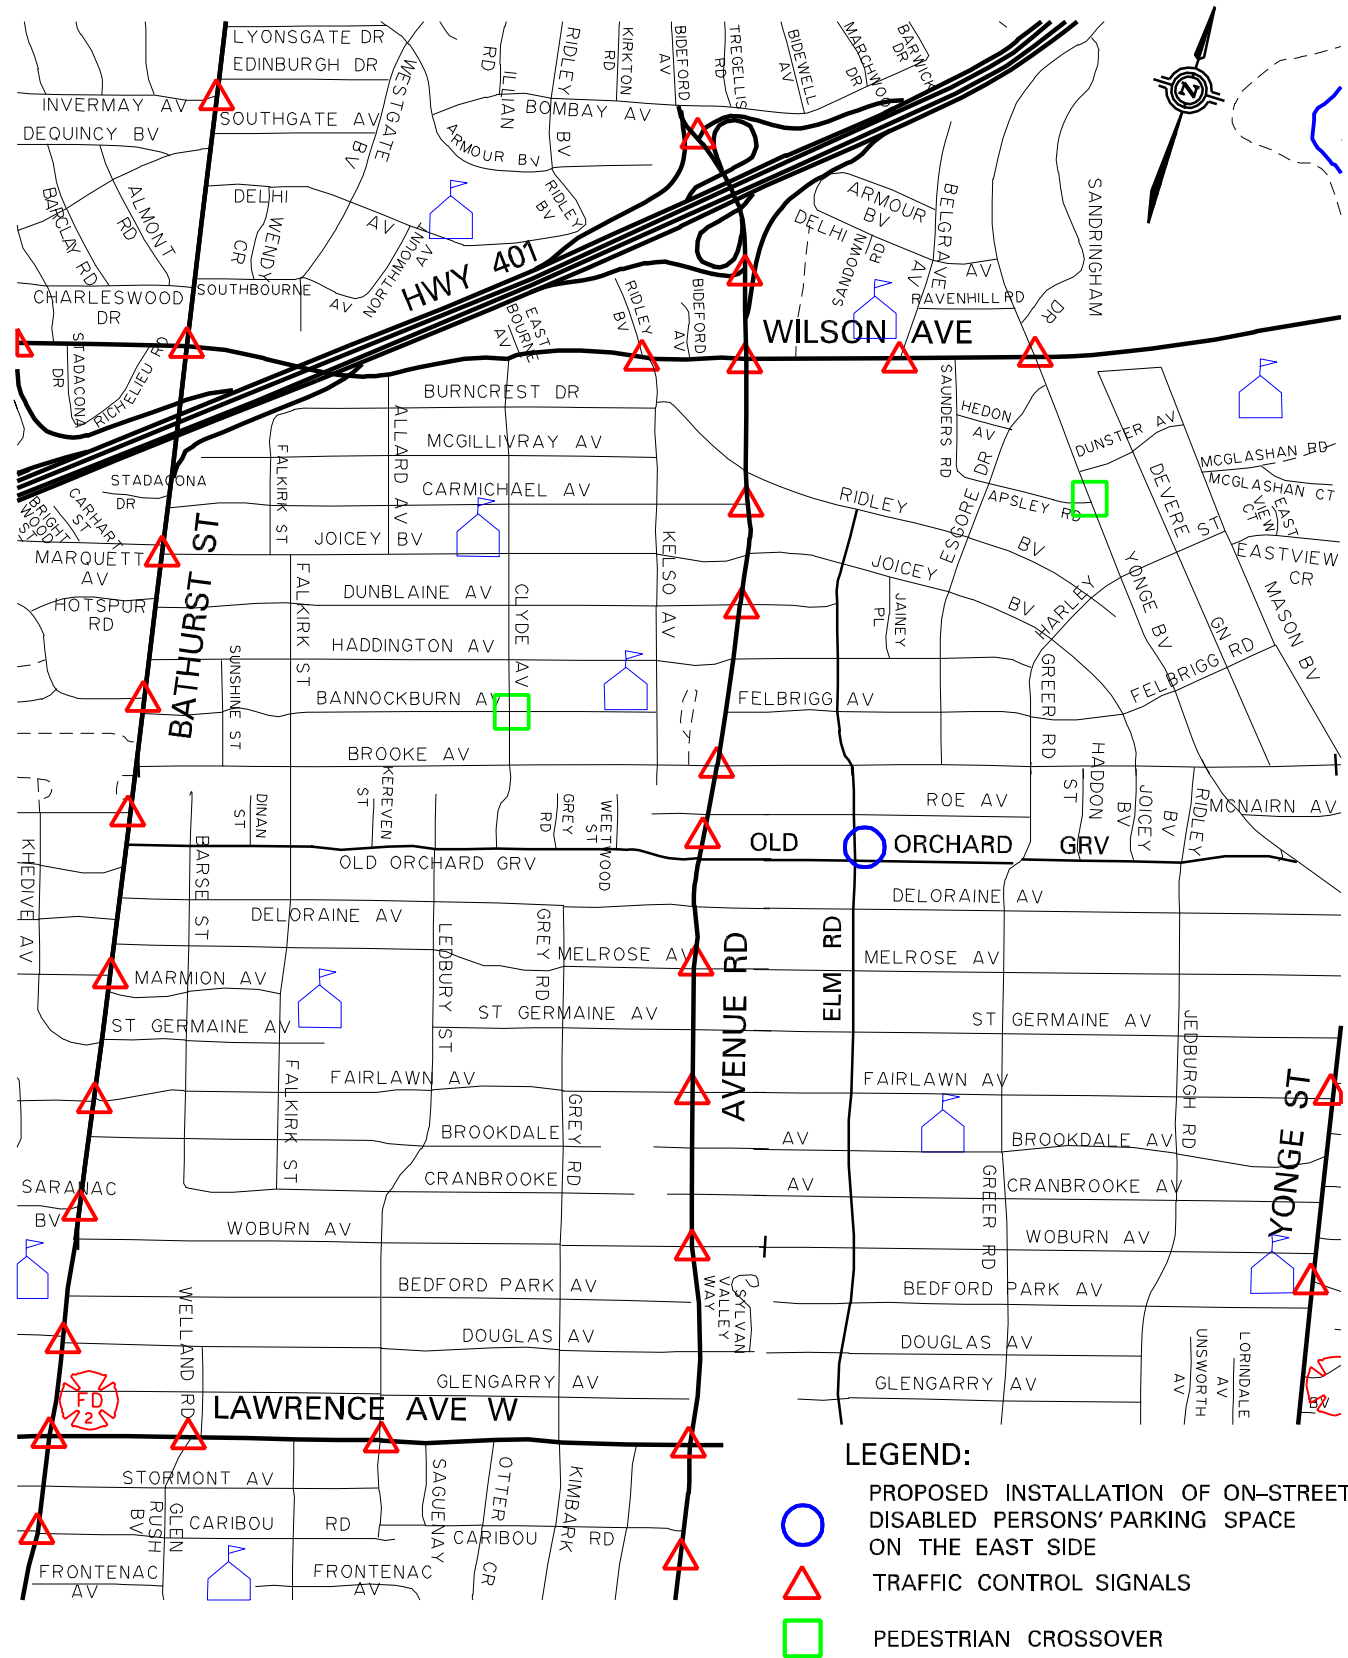

- LEGEND:
- PROPOSED INSTALLATION OF ON-STREET DISABLED PERSONS' PARKING SPACE ON THE EAST SIDE
 - TRAFFIC CONTROL SIGNALS
 - PEDESTRIAN CROSSOVER



LOCATION
ELM ROAD FROM
22 m NORTH OF OLD ORCHARD GROVE
TO A POINT 6 m NORTH
DISABLED PERSONS' PARKING SPACE