



WILLIAM G. DAVIS
JUNIOR PUBLIC
SCHOOL

EAST AVE.

GOLDERS GREEN AVE.

BARONIAL CRT.

MABERLEY CRES.

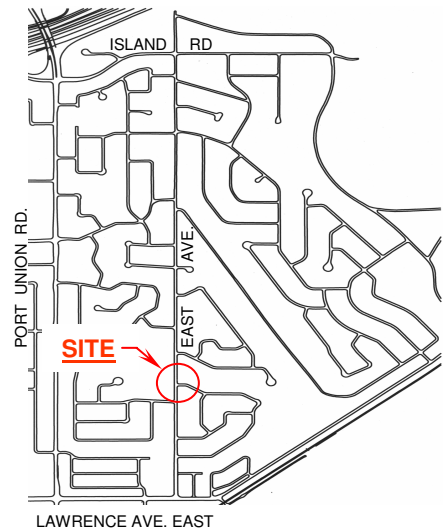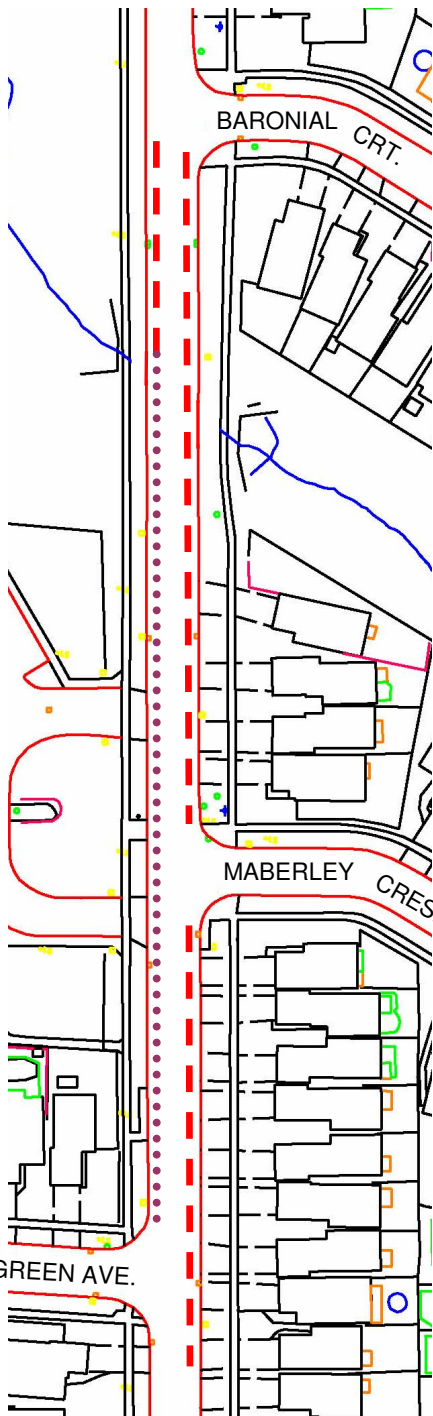

KEY MAP

LEGEND

--- PROPOSED EXTENSION OF THE "NO STOPPING ANY TIME" BYLAW FROM 119 EAST AVE TO BARONIAL CRT. ON THE EAST SIDE OF EAST AVE. AND PROPOSED EXTENSION OF THE "NO STOPPING ANY TIME" BYLAW FROM BARONIAL CRT. TO THE NORTH END OF THE BRIDGE ON THE WEST SIDE OF EAST AVE.

..... EXISTING "NO STOPPING ANY TIME"



TRANSPORTATION SERVICES

TRAFFIC OPERATIONS
Scarborough District

SCALE	NTS
DATE	Dec. 2009
DRAFTING	MR

**STOPPING REGULATIONS
EAST AVE.**

FILE NUMBER: D09-3247504	
ATTACHMENT 3	WARD 44