



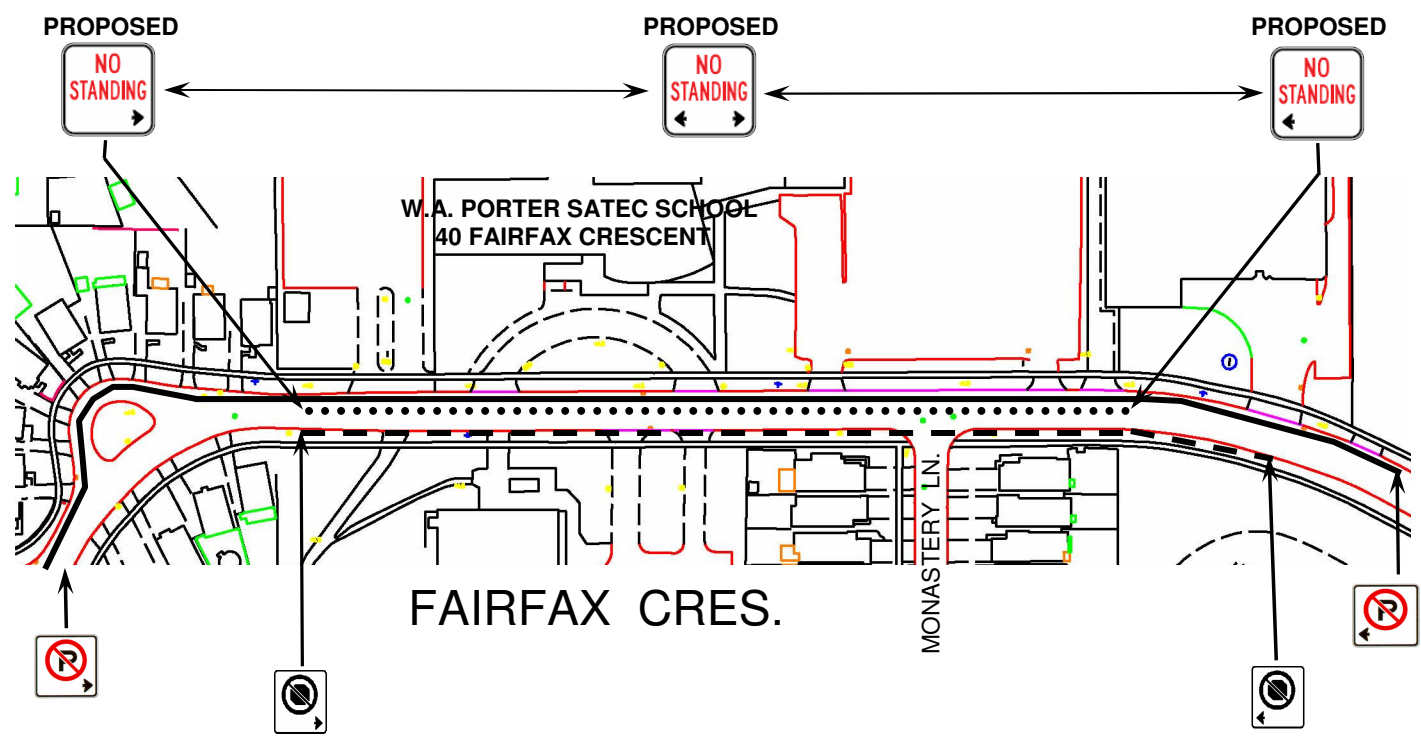


**KEY MAP**

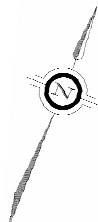

**LEGEND**

-  — EXISTING "NO PARKING ANYTIME"
-  ..... PROPOSED "NO STANDING ANYTIME"
-  - - - EXISTING "NO STOPPING ANYTIME"

 <b>TORONTO</b> TRANSPORTATION SERVICES		TRAFFIC OPERATIONS Scarborough District	
SCALE	NTS	<b>PROPOSED NO STANDING ZONE</b> <b>FAIRFAX CRES.</b>	
DATE	DEC. 2009		
DRAFTING	MR		
		FILE NUMBER:	
		<b>D09-3415635</b>	
		ATTACHMENT	WARD
		3	35