


KEY MAP

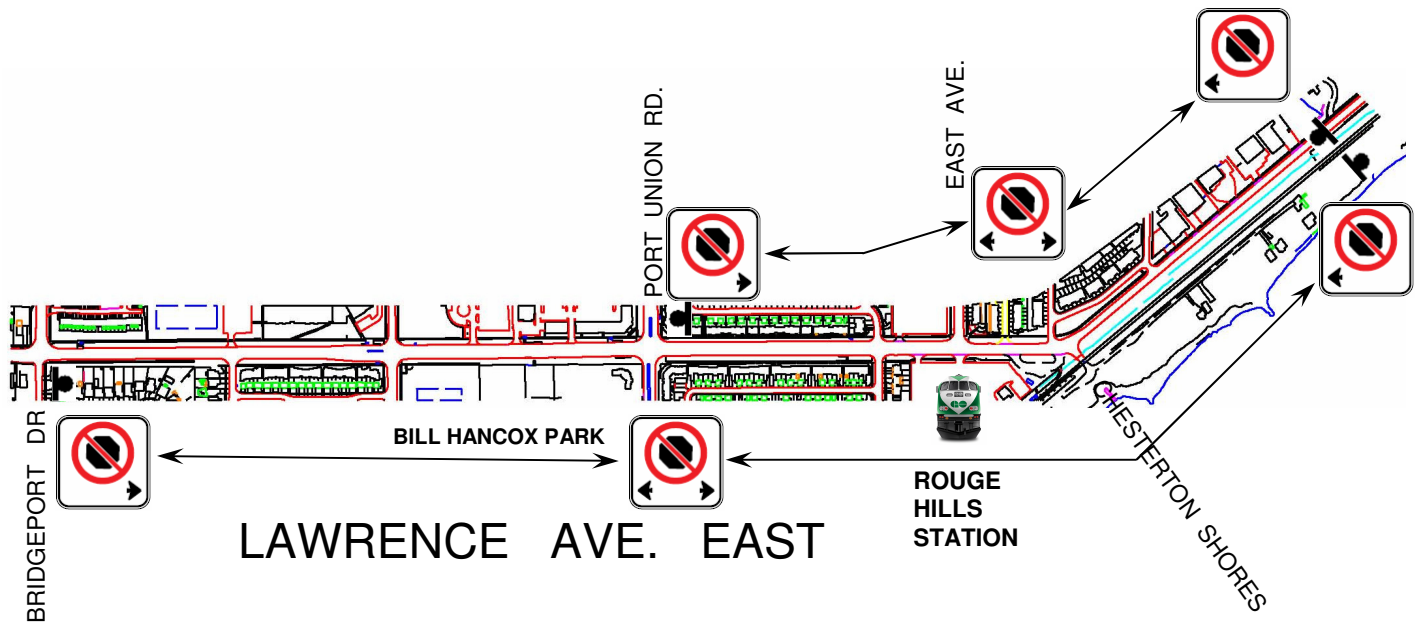

SCALE	NTS
DATE	DEC. 2009
DRAFTING	MR

**PROPOSED TRAFFIC REGULATIONS
LAWRENCE AVE. EAST**

FILE NUMBER: D09-3283960	
ATTACHMENT 3	WARD 44