


PORT ROYAL TRAIL

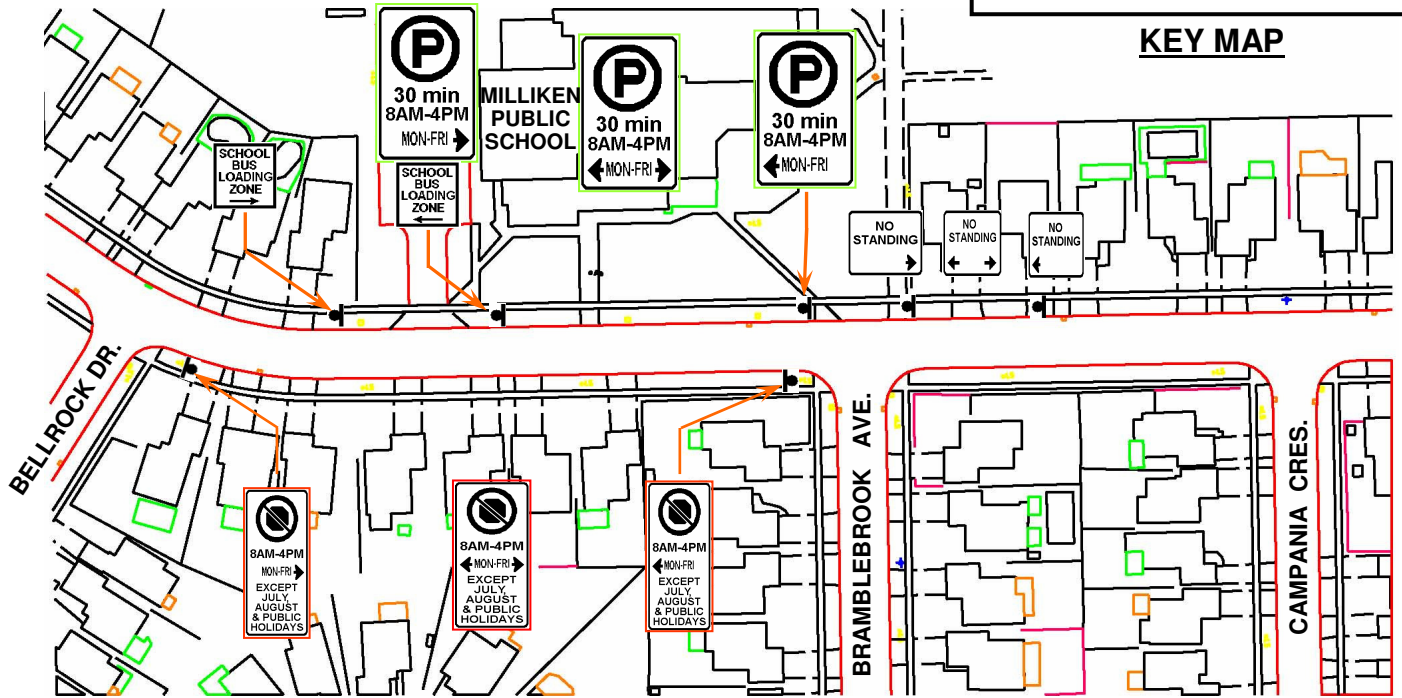


LEGEND



PROPOSED SCHOOL SIDE 30 MIN PERMISSIVE PARKING 8-4 MON-FRI



PROPOSED SCHOOL SIDE LOADING ZONE

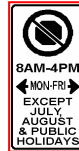

PROPOSED OPPOSITE SIDE NO STOPPING 8-4 MON-FRI EXCEPT JULY, AUGUST & PUBLIC HOLIDAYS



PROPOSED SCHOOL SIDE NO STANDING



TRANSPORTATION SERVICES

TRAFFIC OPERATIONS
Scarborough District

SCALE	NTS
DATE	DEC. 2009
DRAFTING	MR

PROPOSED PARKING / STOPPING REGULATIONS PORT ROYAL TRAIL

FILE NUMBER: D09-3301577	
ATTACHMENT 2	WARD 41