



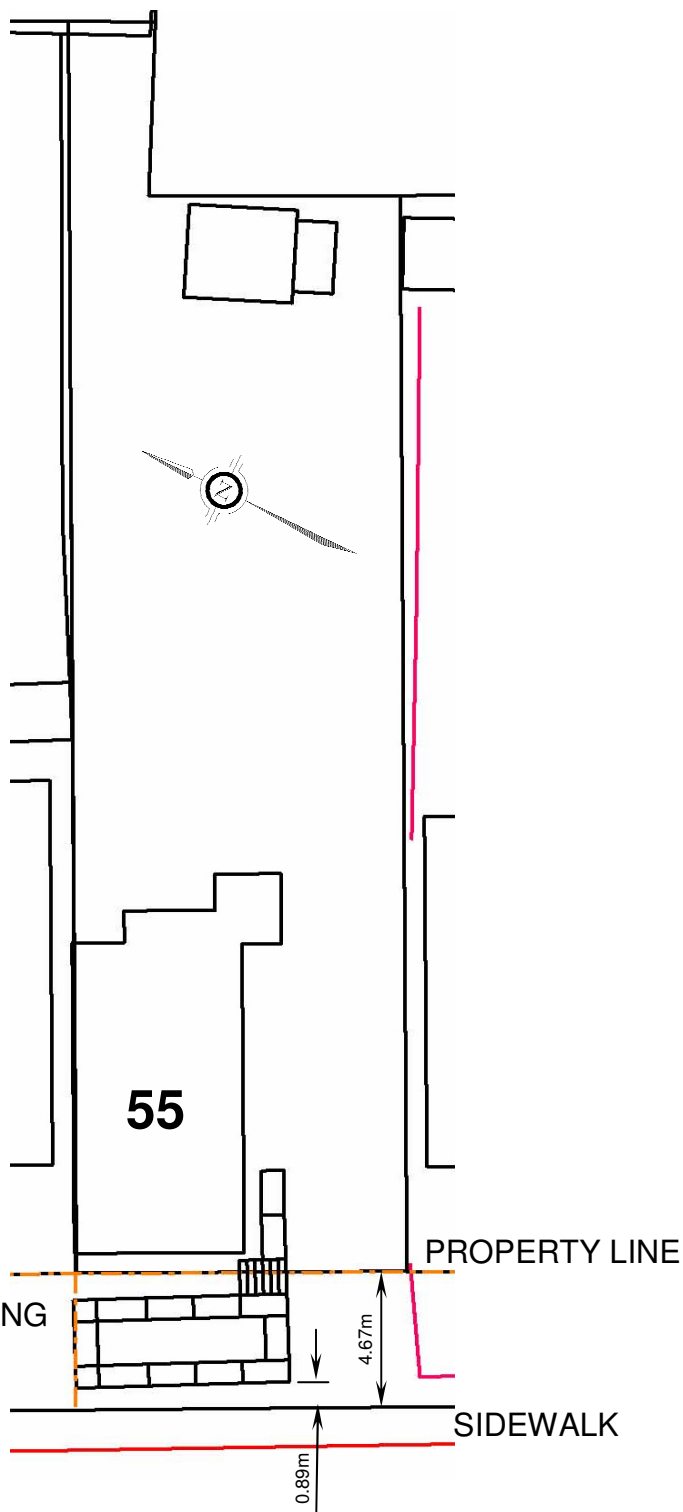

ROBINSON AVE

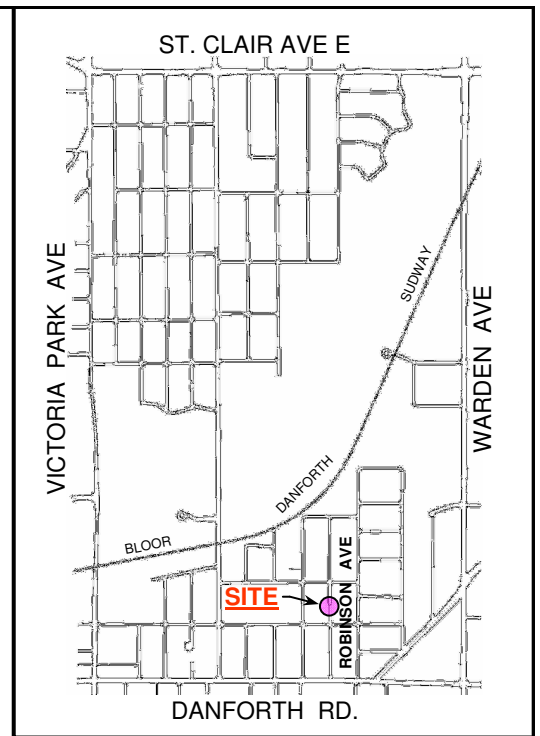

KEY MAP



TRANSPORTATION SERVICES

TRAFFIC OPERATIONS
Scarborough District

SCALE	NTS
DATE	JAN 2010
DRAFTING	MR

55 ROBINSON AVE

FILE NUMBER: sc1030	
ATTACHMENT 1	WARD 35