


KEY MAP

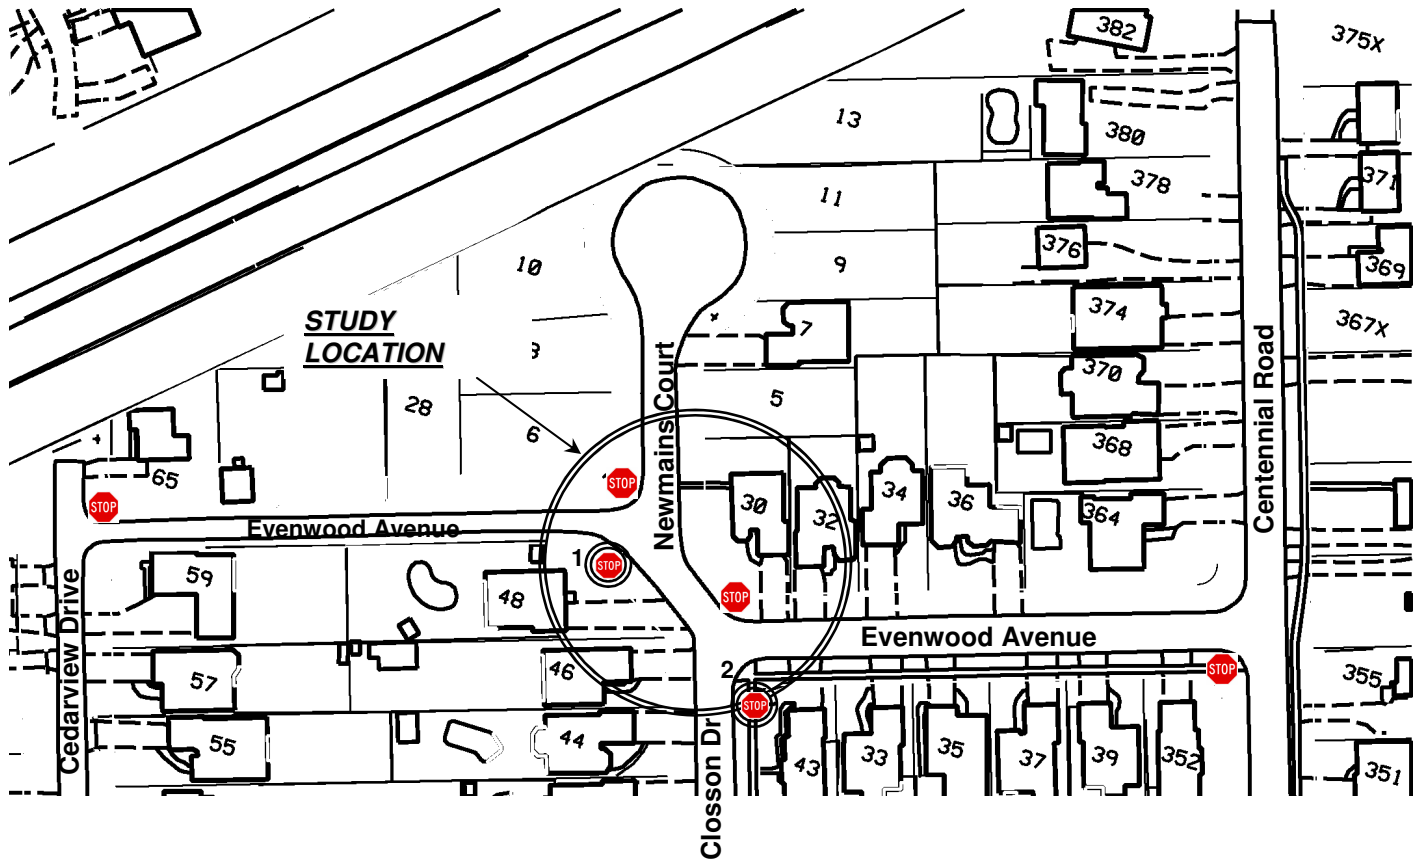

LEGEND



EXISTING STOP SIGNS TO REMAIN UNCHANGED.



(1 & 2)

PROPOSED NEW STOP SIGNS

CLARIFYING THE INTENDED LOCATIONS OF NEW STOP SIGNS SUBSEQUENT TO THE APRIL 2010 SCC DECISION DOCUMENT AND THE JUNE 30, 2010 SITE MEETING.

- 1) STOP SIGN – FOR EASTBOUND TRAFFIC ON EVENWOOD AVENUE.
- 2) STOP SIGN – FOR NORTHBOUND TRAFFIC ON CLOSSON DRIVE.



TRANSPORTATION SERVICES

TRAFFIC OPERATIONS
Scarborough District

SCALE	NTS
DATE	JULY 13, 2010
DRAFTING	JAB

**PROPOSED NEW STOP SIGN LOCATIONS
EVENWOOD AVENUE/CLOSSON DRIVE AND NEWMAINS COURT**

FILE NUMBER: D10-3858483
ATTACHMENT 3
WARD 44