


FRONT YARD PARKING APPEAL - 220 KENILWORTH AVENUE

APPENDIX 'A1'

NO. 220

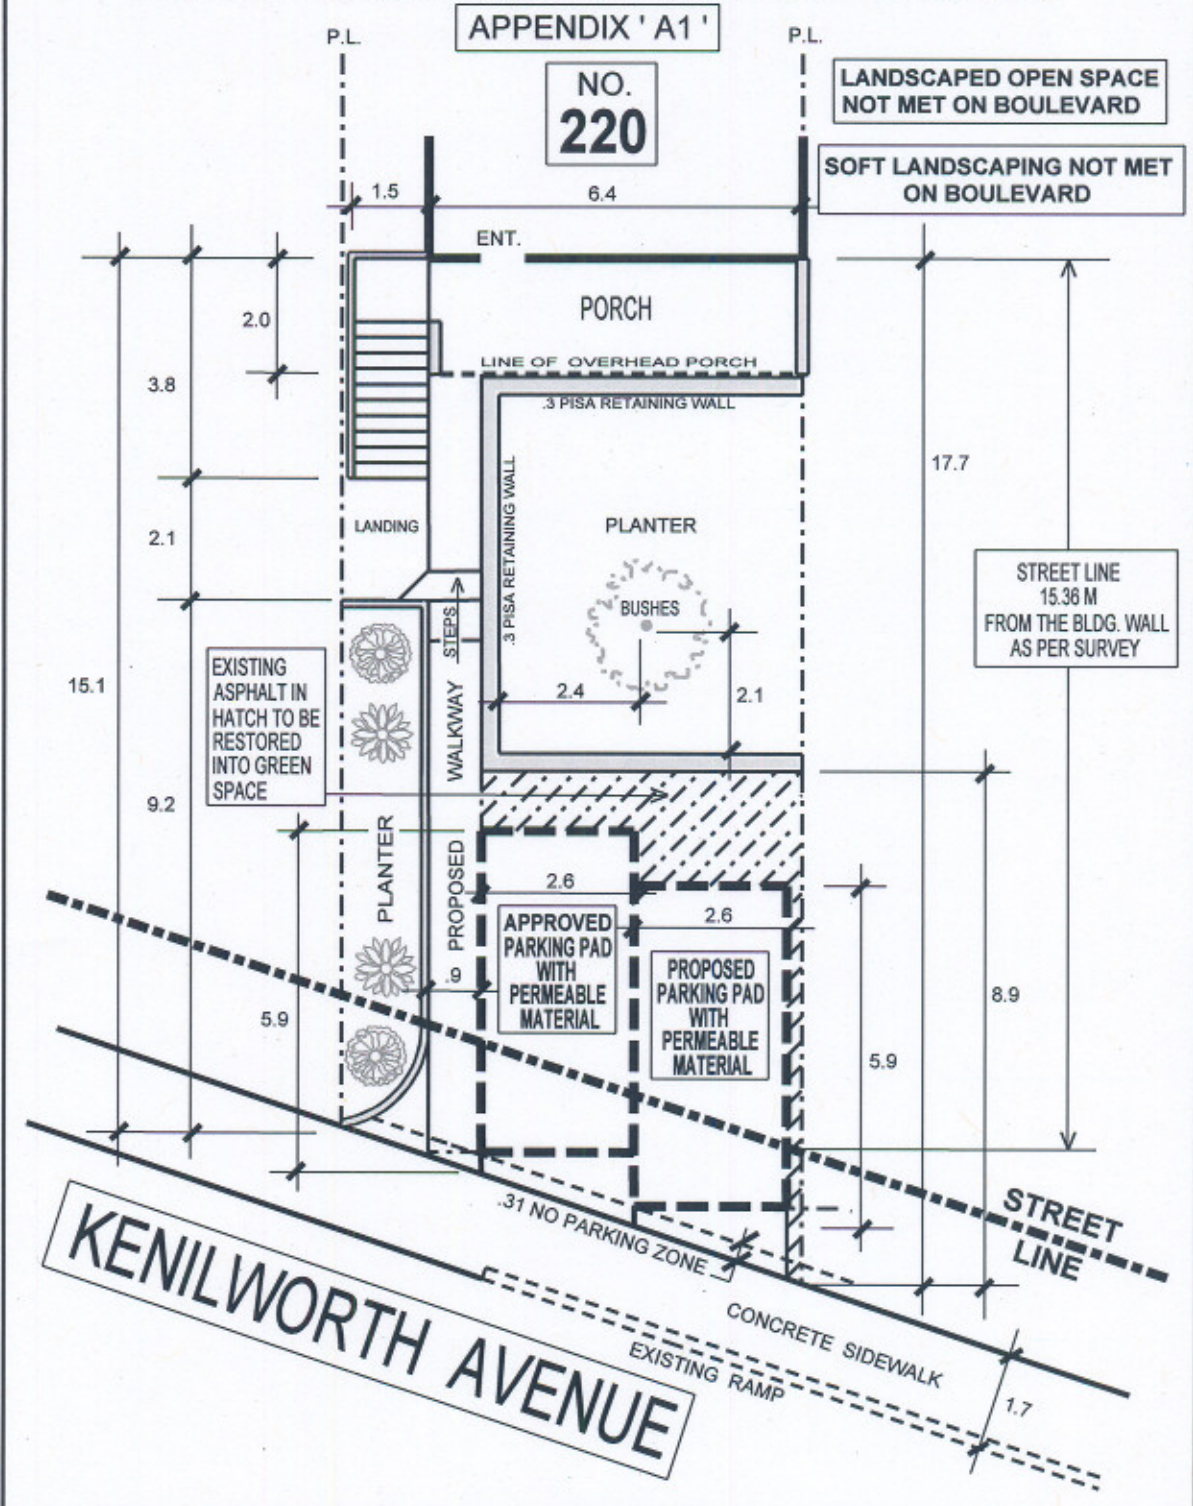

**TRANSPORTATION SERVICES DIVISION**  
 TORONTO AND EAST YORK DISTRICT  
 RIGHT OF WAY MANAGEMENT - OFF STREET PARKING



**FRONT YARD PARKING      CHAPTER 918      F.Y.P. 89710**

TOTAL PARKING AREA ON STREET ALLOWANCE	7.7 M <sup>2</sup>	PRIVATE PROPERTY			STREET ALLOWANCE		
		AREA M <sup>2</sup>	%	CODE	AREA M <sup>2</sup>	%	CODE
TOTAL AREA		93.1	100	100	18.0	100	100
LANDSCAPE OPEN SPACE		72.0	77	50% min.	6.2	34	50% min.
PAVED AREA		21.1	23	50% max.	11.8	66	50% max.
SOFT LANDSCAPING		58.7	81	75% min.	3.2	51	75% min.

DRAWN BY: **MEL PAPA**      DATE: **OCT. 16' 06**      SCALE: **1:100**

REVISIONS	
Date	By
FEB. 7' 07	M.PAPA
MAY 18' 07	M.PAPA
JAN. 29' 08	M.PAPA
MAY 22' 08	M.PAPA
FEB. 27' 09	M.PAPA