


# FRONT YARD PARKING APPEAL - 222 KENILWORTH AVENUE

APPENDIX 'A2'

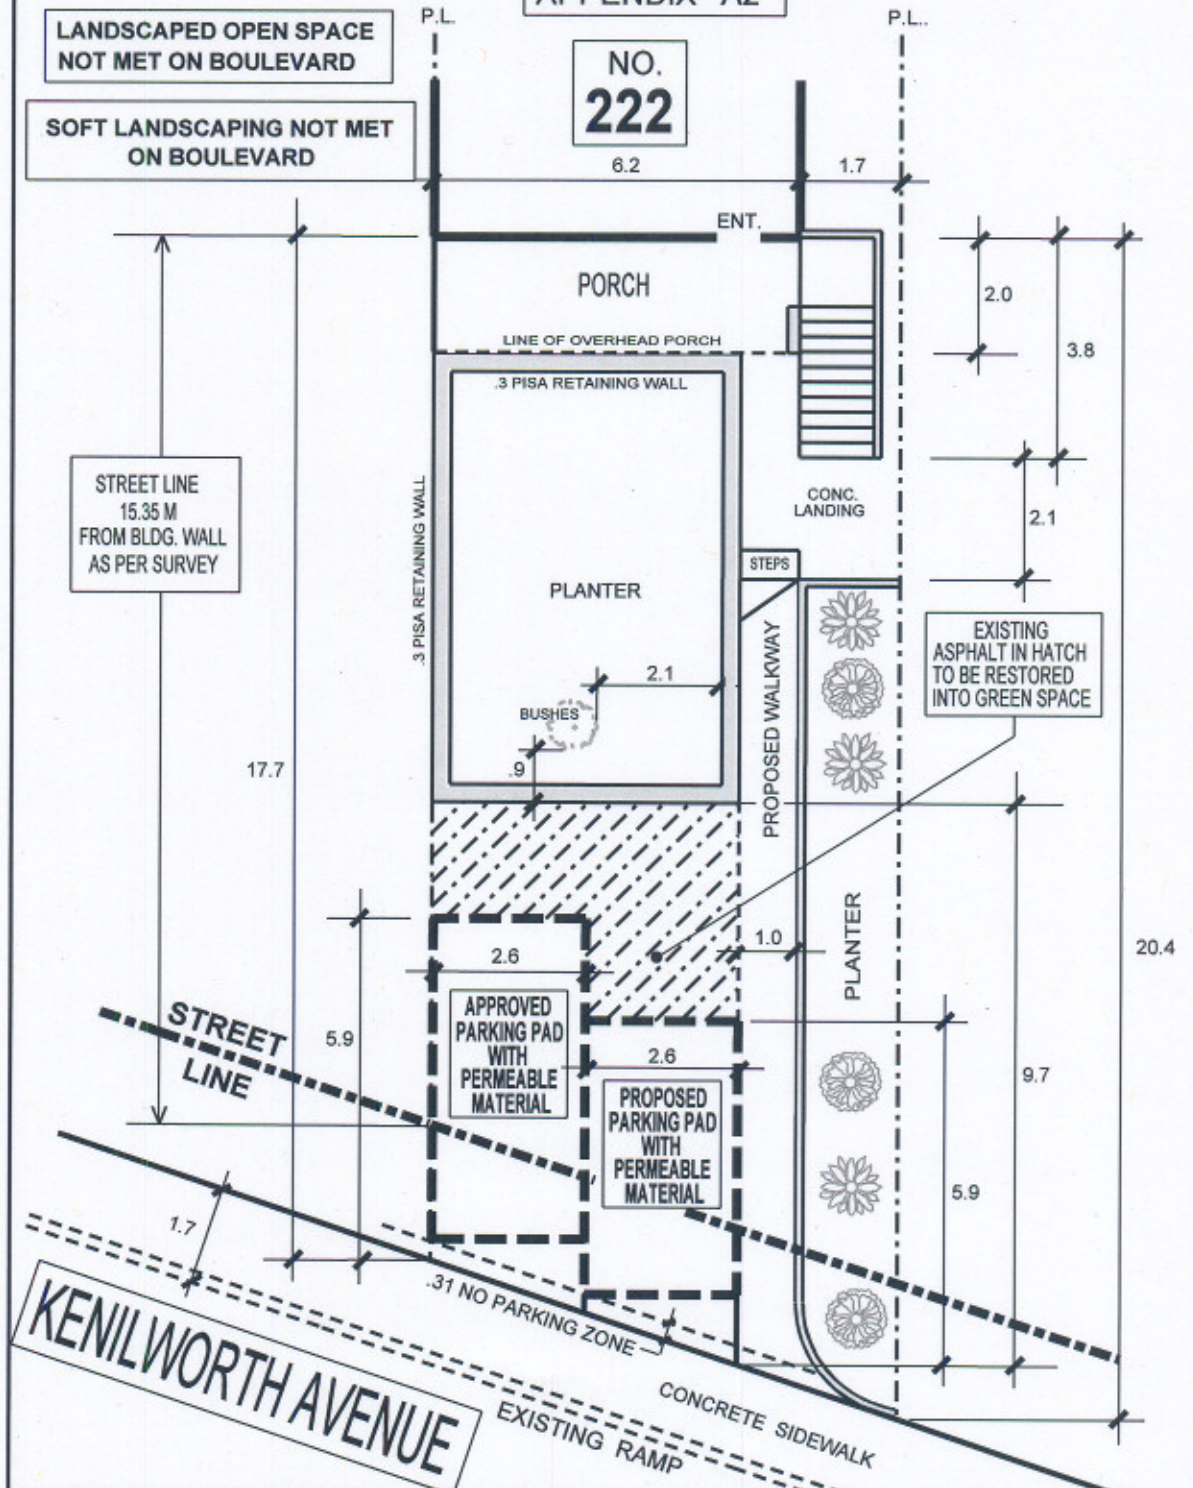

**TRANSPORTATION SERVICES DIVISION**  
 TORONTO AND EAST YORK DISTRICT  
 RIGHT OF WAY MANAGEMENT - OFF STREET PARKING



**FRONT YARD PARKING      CHAPTER 918      F.Y.P. 89720**

TOTAL PARKING AREA ON STREET ALLOWANCE	8.0 M <sup>2</sup>	PRIVATE PROPERTY			STREET ALLOWANCE		
		AREA M <sup>2</sup>	%	CODE	AREA M <sup>2</sup>	%	CODE
TOTAL AREA		114.1	100		18.7	100	
LANDSCAPE OPEN SPACE		95.7	84	50% min.	6.5	35	50% min.
PAVED AREA		18.6	16	50% max.	12.3	65	50% max.
SOFT LANDSCAPING		74.3	78	75% min.	3.7	57	75% min.

**DRAWN BY: MEL PAPA      DATE: OCT.17' 06      SCALE: 1:100**

REVISIONS	
Date	By
FEB.7' 07	M.PAPA
JULY 26' 07	M.PAPA
JAN.29' 08	M.PAPA
MAY 22' 08	M.PAPA
MAR. 6' 09	M.PAPA