



FRONT YARD PARKING APPEAL - 220 KENILWORTH AVENUE

APPENDIX 'A1' AMENDED

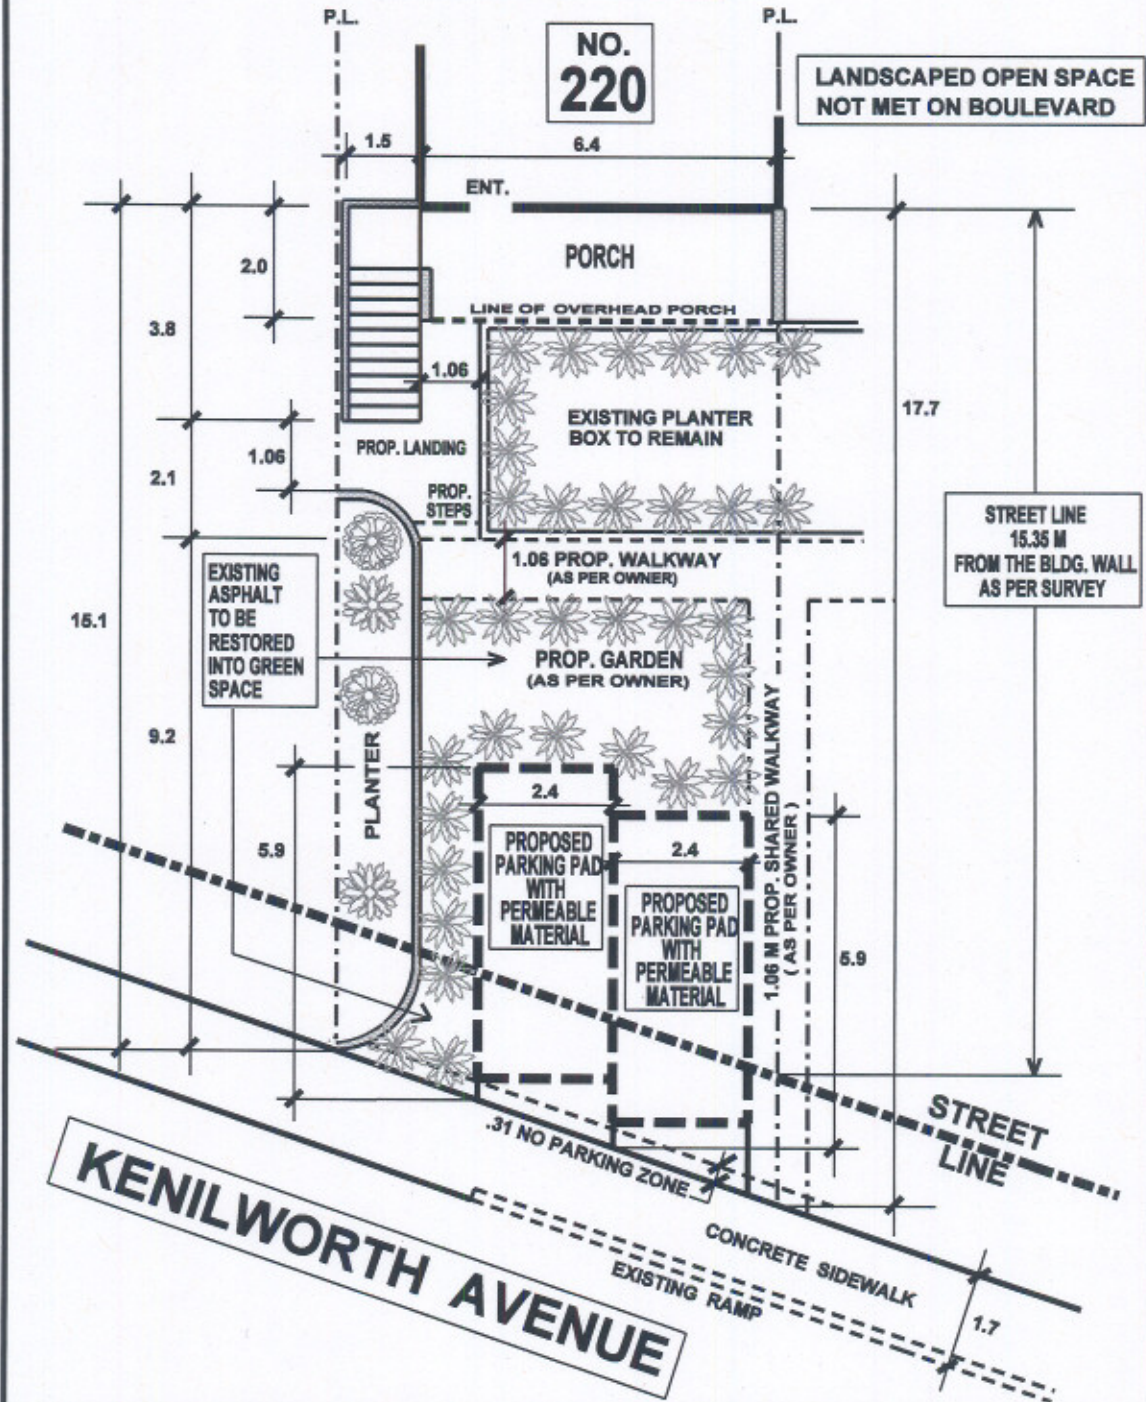

TRANSPORTATION SERVICES DIVISION
 TORONTO AND EAST YORK DISTRICT
 RIGHT OF WAY MANAGEMENT - OFF STREET PARKING

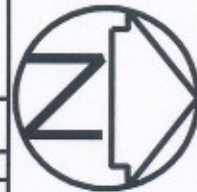

FRONT YARD PARKING CHAPTER 918 F.Y.P. 89710

TOTAL PARKING AREA ON STREET ALLOWANCE	7.1 M ²	PRIVATE PROPERTY			STREET ALLOWANCE		
		AREA M ²	%	CODE	AREA M ²	%	CODE
TOTAL AREA		93.1	100		18.0	100	
LANDSCAPE OPEN SPACE		73.4	79	50% min.	7.2	40	50% min.
PAVED AREA		19.4	21	50% max.	10.8	60	50% max.
SOFT LANDSCAPING		56.3	76	75% min.	6.0	83	75% min.

REVISIONS	
Date	By
MAR.23' 09	MEL PAPA
APR.2' 09	MEL PAPA

DRAWN BY: MEL PAPA DATE: MAR.23' 09 SCALE: 1:100