


FRONT YARD PARKING APPEAL - 222 KENILWORTH AVENUE

APPENDIX 'A2' AMENDED

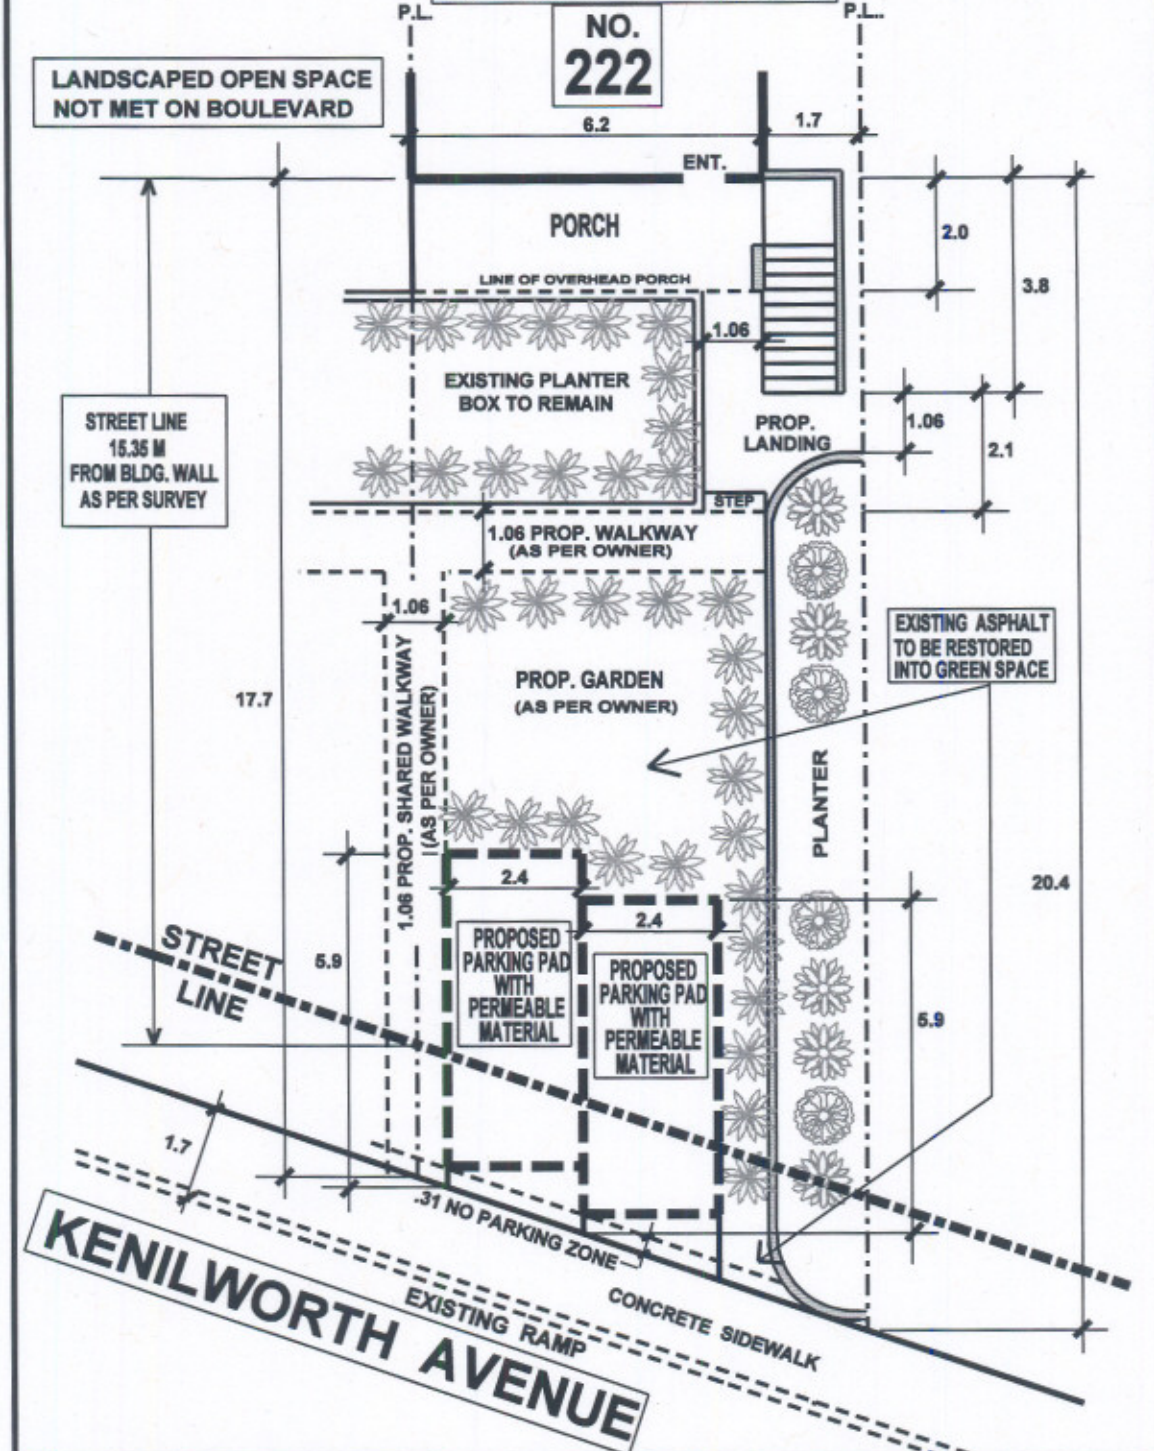

TRANSPORTATION SERVICES DIVISION

TORONTO AND EAST YORK DISTRICT

RIGHT OF WAY MANAGEMENT - OFF STREET PARKING

FRONT YARD PARKING CHAPTER 918 F.Y.P. 89720

TOTAL PARKING AREA ON STREET ALLOWANCE	7.5 M <sup>2</sup>	PRIVATE PROPERTY			STREET ALLOWANCE		
		AREA M <sup>2</sup>	%	CODE	AREA M <sup>2</sup>	%	CODE
TOTAL AREA		114.1	100		18.7	100	
LANDSCAPE OPEN SPACE		95.2	83	50% min.	7.4	40	50% min.
PAVED AREA		18.9	17	50% max.	11.3	60	50% max.
SOFT LANDSCAPING		76.4	80	75% min.	6.1	83	75% min.



REVISIONS

Date	By
MAR.23' 09	MEL PAPA
APR.2' 09	MEL PAPA

DRAWN BY: MEL PAPA DATE: MAR.23' 09 SCALE: 1:100