


FRONT YARD PARKING APPEAL - 11 RHODES AVENUE

APPENDIX 'A'

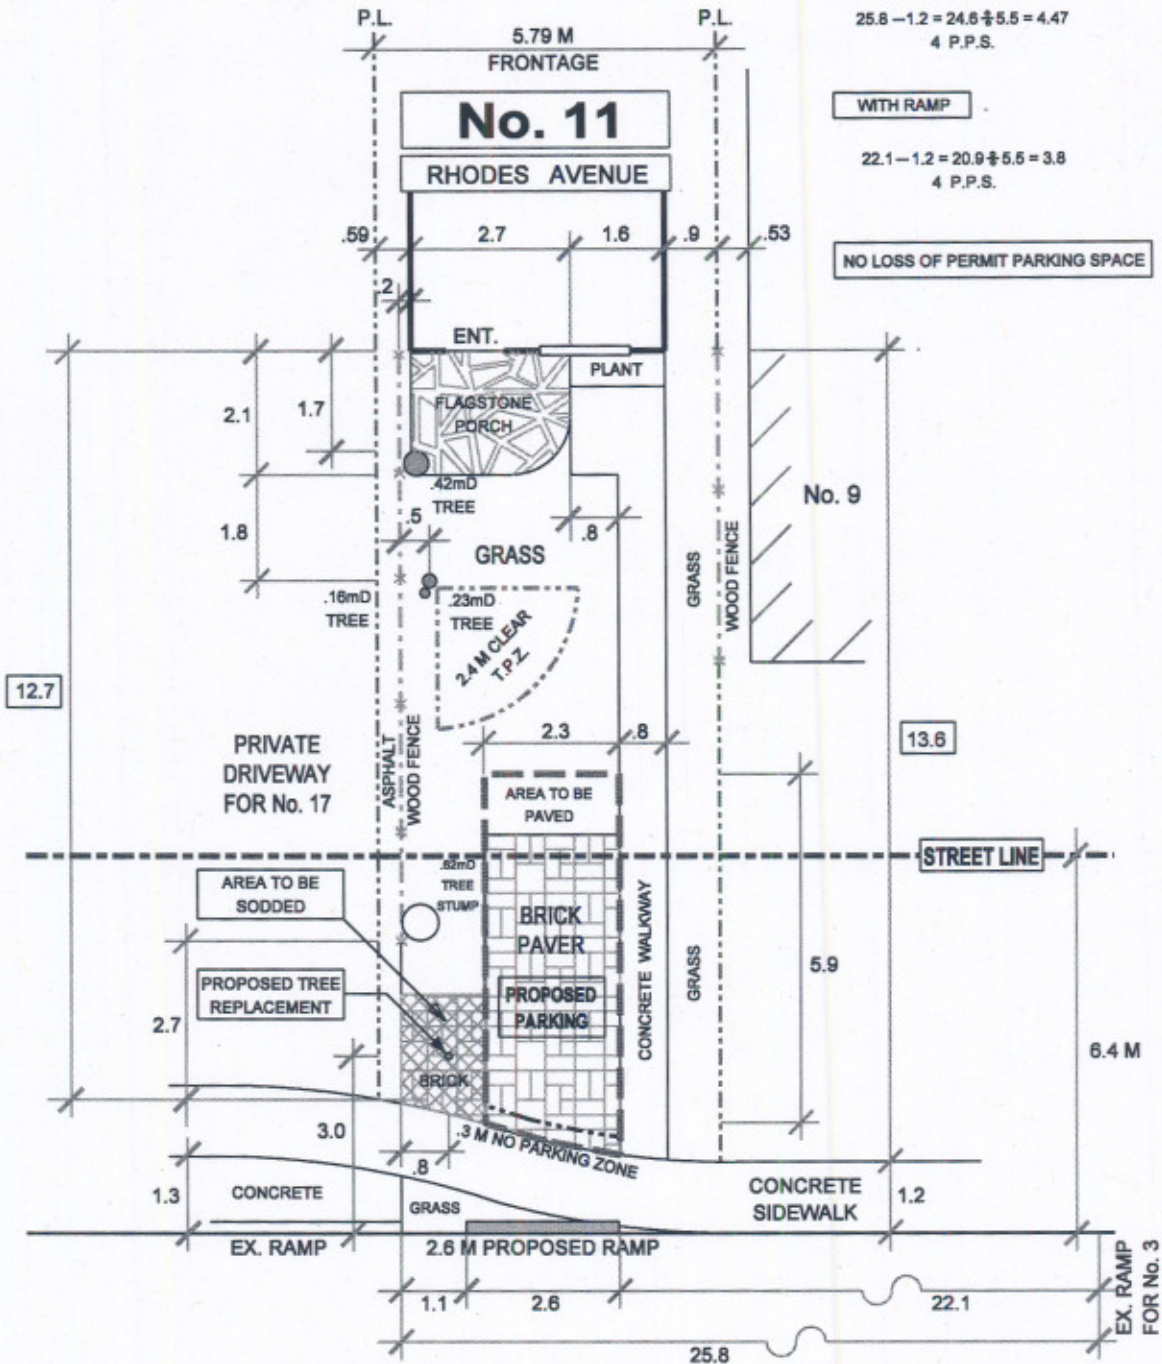

WITHOUT RAMP

$$25.8 - 1.2 = 24.6 \div 5.5 = 4.47$$

4 P.P.S.

WITH RAMP

$$22.1 - 1.2 = 20.9 \div 5.5 = 3.8$$

4 P.P.S.

NO LOSS OF PERMIT PARKING SPACE

RHODES AVENUE



TRANSPORTATION SERVICES DIVISION
TORONTO AND EAST YORK DISTRICT
RIGHT OF WAY MANAGEMENT - OFF STREET PARKING

FRONT YARD PARKING

CHAPTER 918

F.Y.P. - 92200

TOTAL PARKING AREA
ON STREET ALLOWANCE

11.0 M²

PRIVATE PROPERTY

STREET ALLOWANCE

TOTAL AREA

41.0

100

26.0

100

LANDSCAPED OPEN SPACE

37.6

92

15.0

57

PAVED AREA

3.4

8

11.0

43

SOFT LANDSCAPING

30.5

81

11.2

75

DRAWN BY: R. MUNSON

DATE: MAY 12' 09

SCALE: 1:100

REVISIONS

Date	By
SEPT. 21' 09	R.A.M.
JAN. 07' 10	R.A.M.

