


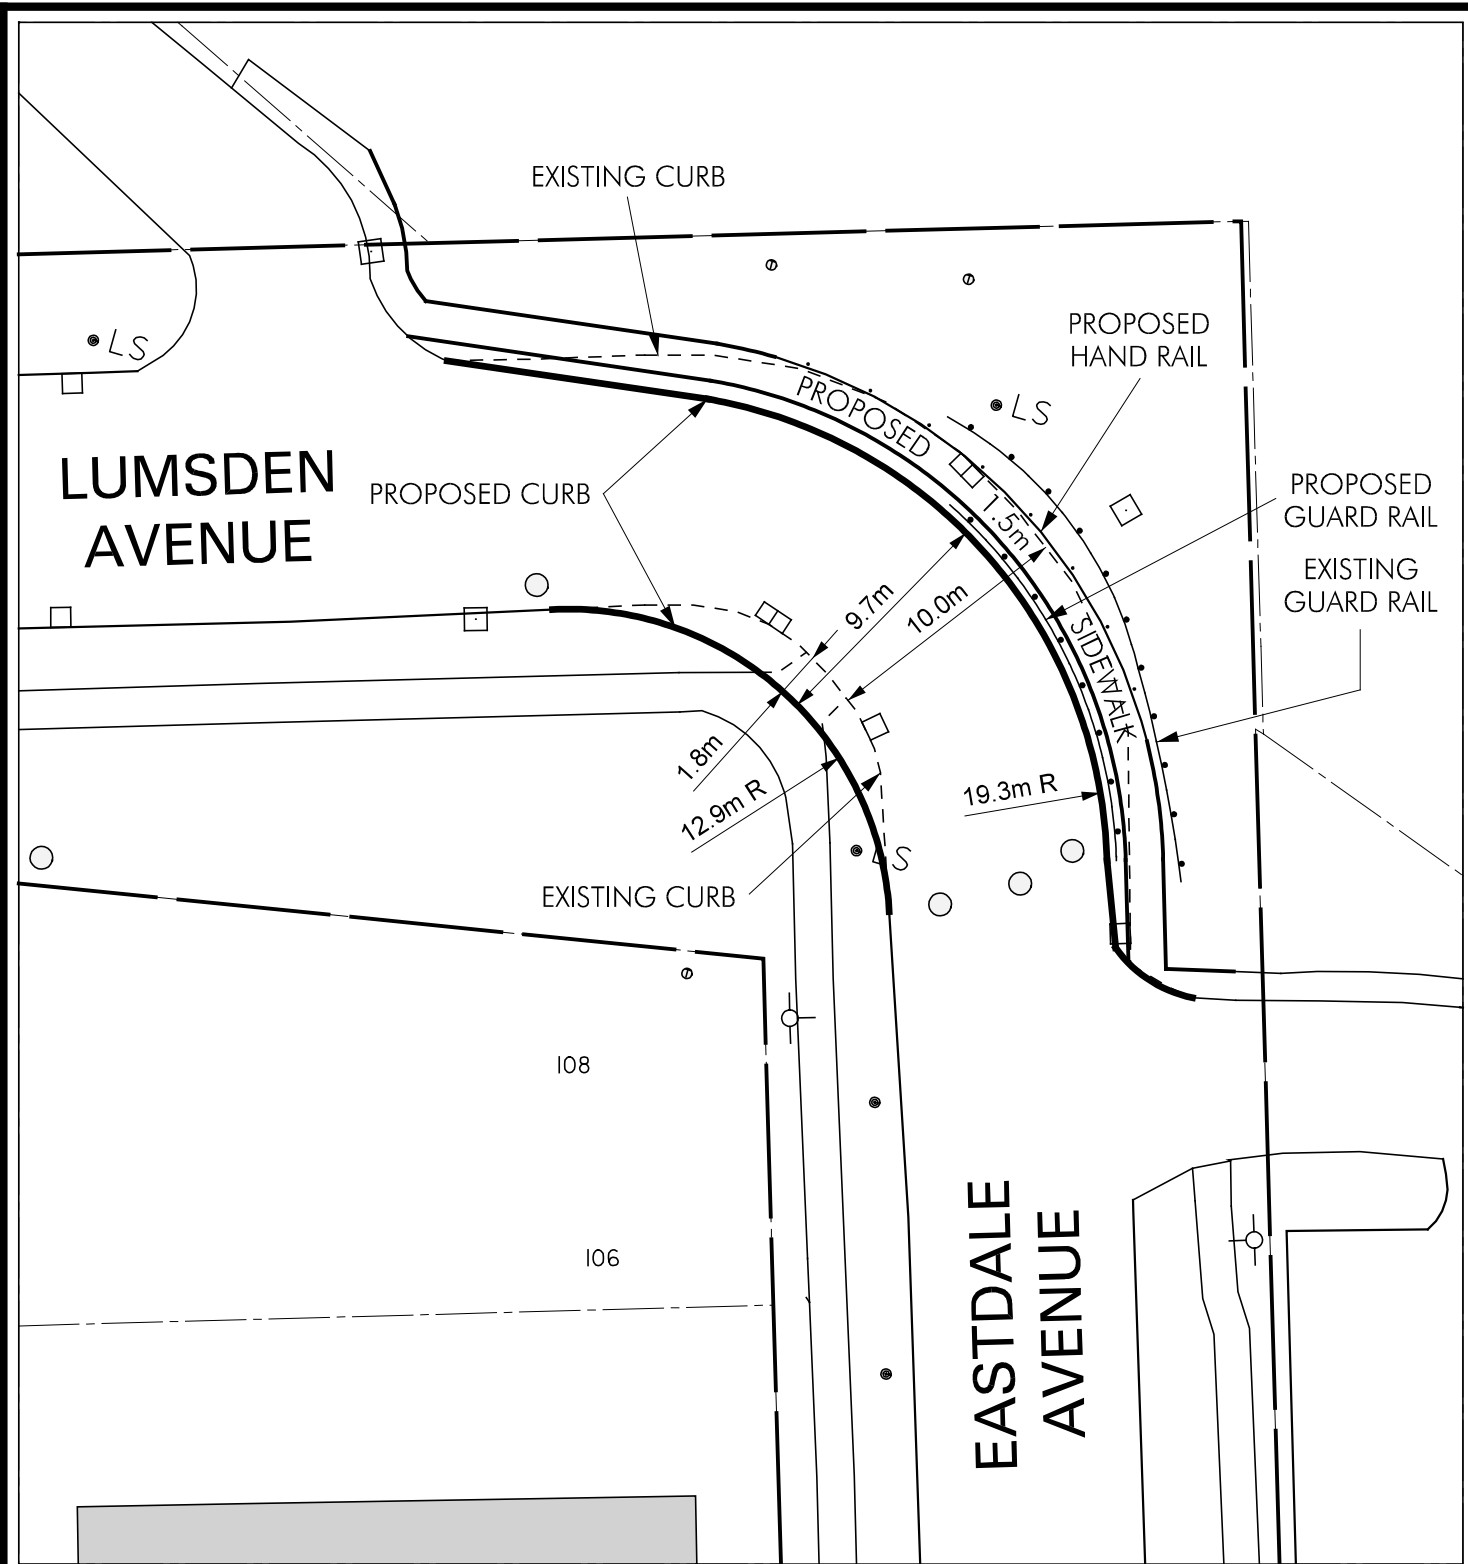

LUMSDEN AVENUE / EASTDALE AVENUE PROPOSED CURB & SIDEWALK RE - ALIGNMENT

LEGEND

• LS	STREET LIGHT POLE	□	ROAD SIGN
⊙	ELECTRIC POLE	□□	DOUBLE CATCHBASIN
□	CATCHBASIN	⊕	FIRE HYDRANT
•	MISCELLANEOUS POLE	○	MANHOLE

