


# FRONT YARD PARKING APPEAL - 393 SCARBOROUGH ROAD

## APPENDIX 'A'

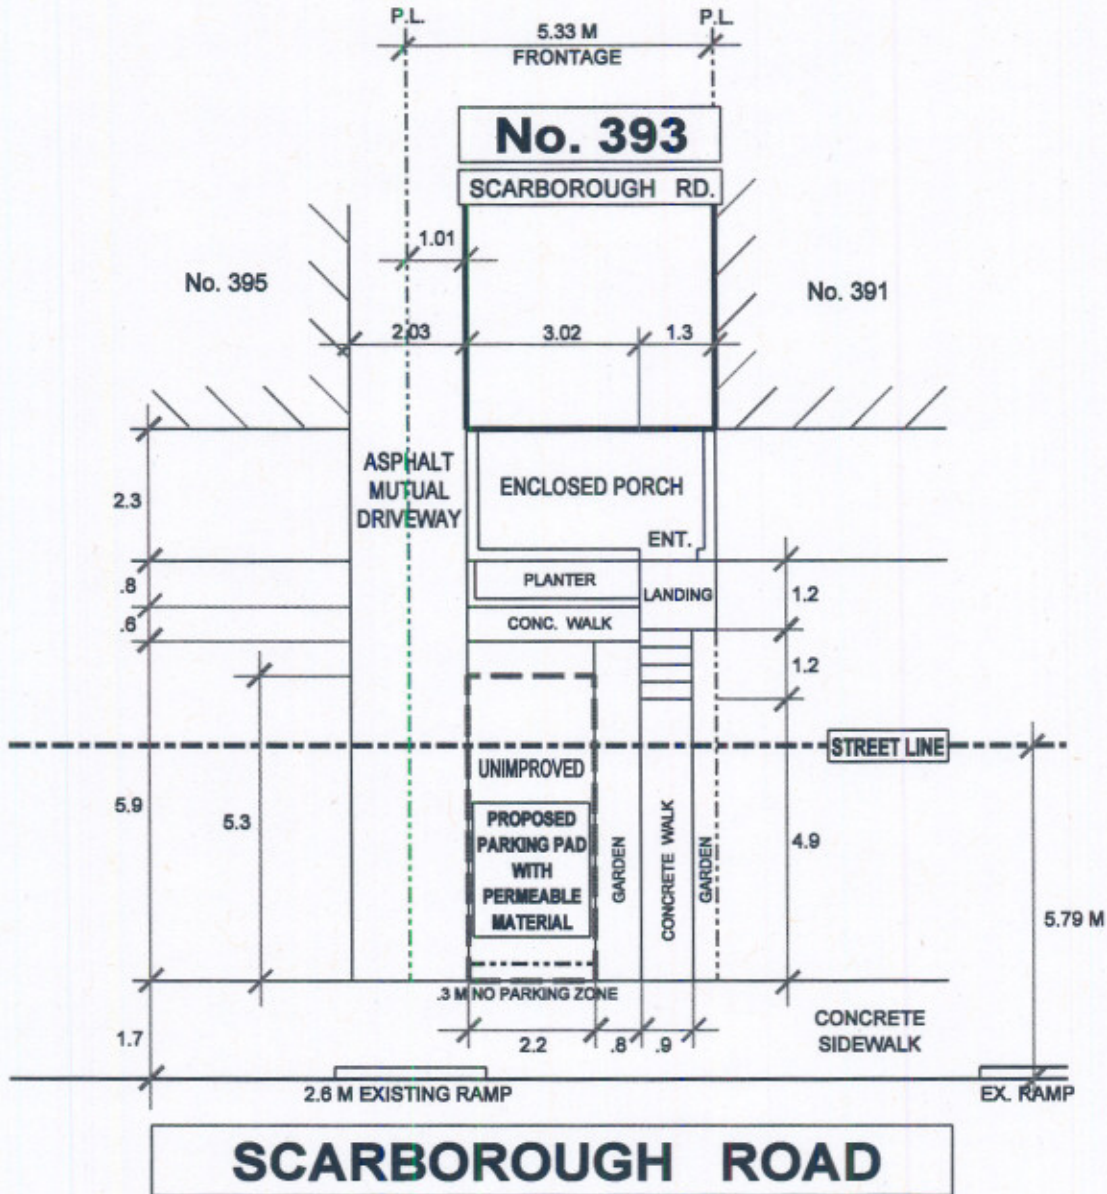

**NOTE:**  
 PERMIT PARKING ON SAME SIDE  
 NO LOSS OF PERMIT PARKING SPACE  
 DUE TO USE OF EXISTING RAMP

LANDSCAPED OPEN SPACE  
NOT MET ON BOULEVARD

SOFT LANDSCAPING NOT MET  
ON BOULEVARD

SOFT LANDSCAPING NOT MET  
ON PRIVATE PROPERTY



### TRANSPORTATION SERVICES DIVISION TORONTO AND EAST YORK DISTRICT RIGHT OF WAY MANAGEMENT - OFF STREET PARKING



FRONT YARD PARKING		CHAPTER 918			F.Y.P. - 92330		
TOTAL PARKING AREA ON STREET ALLOWANCE	9.0 M <sup>2</sup>	PRIVATE PROPERTY			STREET ALLOWANCE		
		AREA M <sup>2</sup>	%	CODE	AREA M <sup>2</sup>	%	CODE
TOTAL AREA		18.0	100		21.7	100	
LANDSCAPED OPEN SPACE		9.8	54	50% min.	8.7	40	50% min.
PAVED AREA		8.2	46	50% max.	13.0	60	50% max.
SOFT LANDSCAPING		5.0	51	75% min.	5.0	57	75% min.
DRAWN BY: R. MUNSON		DATE: JUNE 08' 09			SCALE: 1:100		

REVISIONS	
Date	By
FEB. 09' 10	R.A.M.