


# ASPHALT PAVING APPEAL - 55 DUNCANNON AVENUE

APPENDIX 'A'

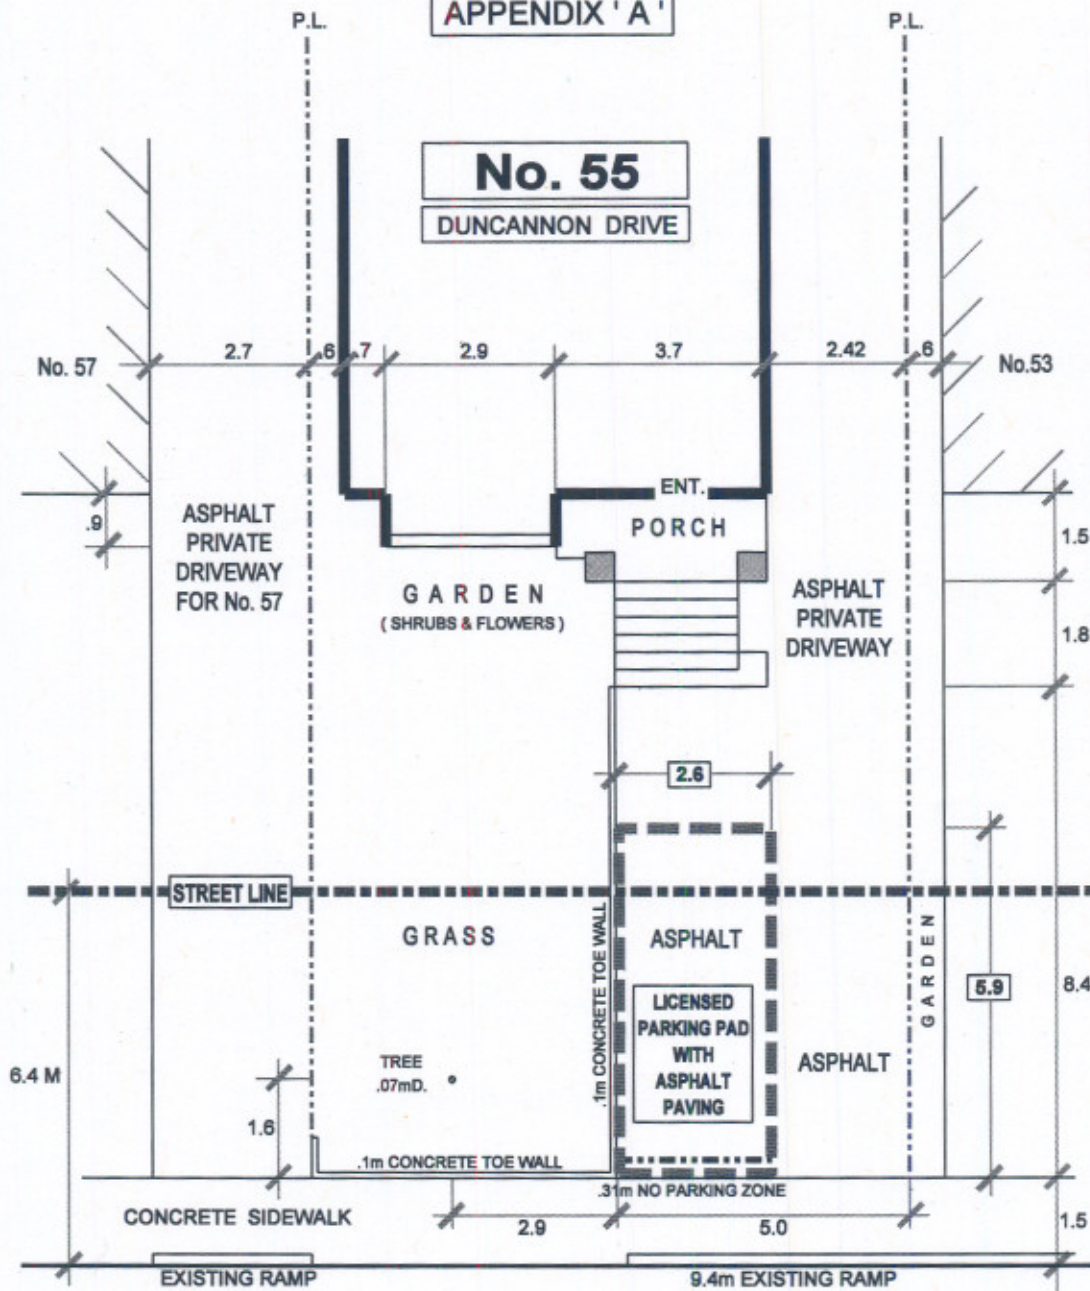

## DUNCANNON DRIVE



**TRANSPORTATION SERVICES DIVISION**  
 TORONTO AND EAST YORK DISTRICT  
 RIGHT OF WAY MANAGEMENT OFF STREET PARKING



**DRIVEWAY WIDENING PARKING**

**D.W. - 103280**

TOTAL PARKING AREA ON STREET ALLOWANCE	12.7 M <sup>2</sup>	PRIVATE PROPERTY			STREET ALLOWANCE		
		AREA M <sup>2</sup>	%	CODE	AREA M <sup>2</sup>	%	CODE
TOTAL AREA		61.7	—		49.9	—	
LANDSCAPED OPEN SPACE		42.5	69	50	25.4	51	50
PAVED AREA		19.2	31	50	24.5	49	50
SOFT LANDSCAPING		31.1	73	30	25.4	100	15
DRAWN BY: R. MUNSON		DATE: NOV. 21' 05			SCALE: 1:100		

**REVISIONS**

DATE	BY
FEB. 08' 06	R.A.M.
MAY 04' 06	R.A.M.
AUG. 28' 07	R.A.M.
JAN. 15' 10	R.A.M.