


FRONT YARD PARKING APPEAL - 27 GLEBE ROAD EAST

APPENDIX 'A'




GLEBE ROAD EAST

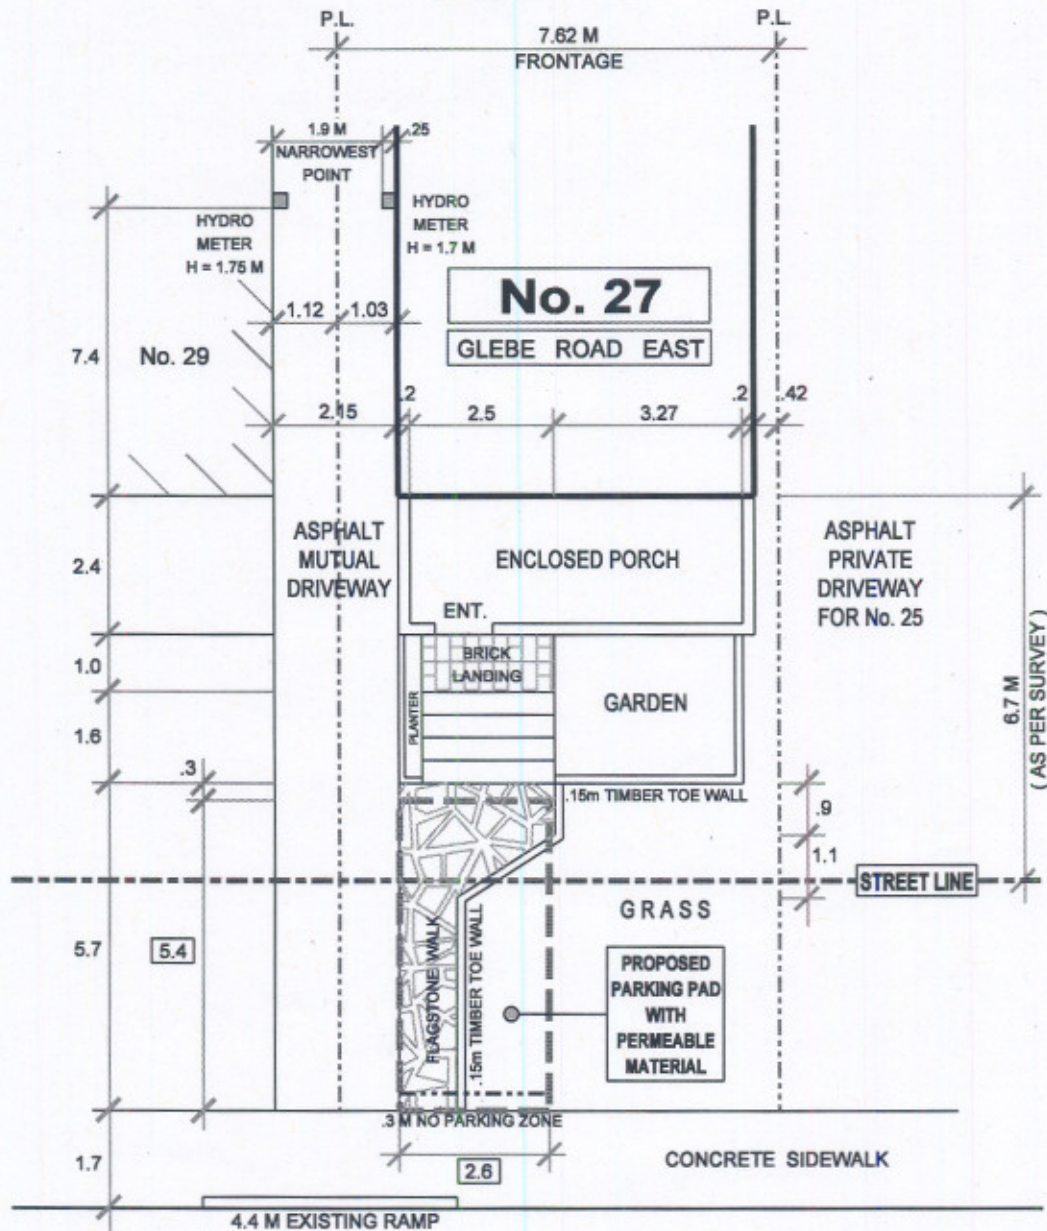

TRANSPORTATION SERVICES DIVISION TORONTO AND EAST YORK DISTRICT RIGHT OF WAY MANAGEMENT - OFF STREET PARKING

NORTH

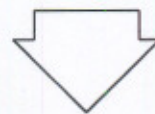

FRONT YARD PARKING CHAPTER 918 F.Y.P. - 92570

TOTAL PARKING AREA ON STREET ALLOWANCE	10.4 M ²	PRIVATE PROPERTY			STREET ALLOWANCE		
		AREA M ²	%	CODE	AREA M ²	%	CODE
TOTAL AREA		30.1	100		30.6	100	
LANDSCAPED OPEN SPACE		19.6	65	50% min.	16.0	52	50% min.
PAVED AREA		10.5	35	50% max.	14.6	48	50% max.
SOFT LANDSCAPING		18.6	95	75% min.	16.0	100	75% min.
DRAWN BY: R. MUNSON		DATE: NOV. 04' 09		SCALE: 1:100			

REVISIONS

Date	By
NOV. 06' 09	R.A.M.
MAR. 30' 10	R.A.M.