


FRONT YARD PARKING APPEAL - 101 KNOX AVENUE

APPENDIX 'E'

LANDSCAPING RESTORATION PLAN

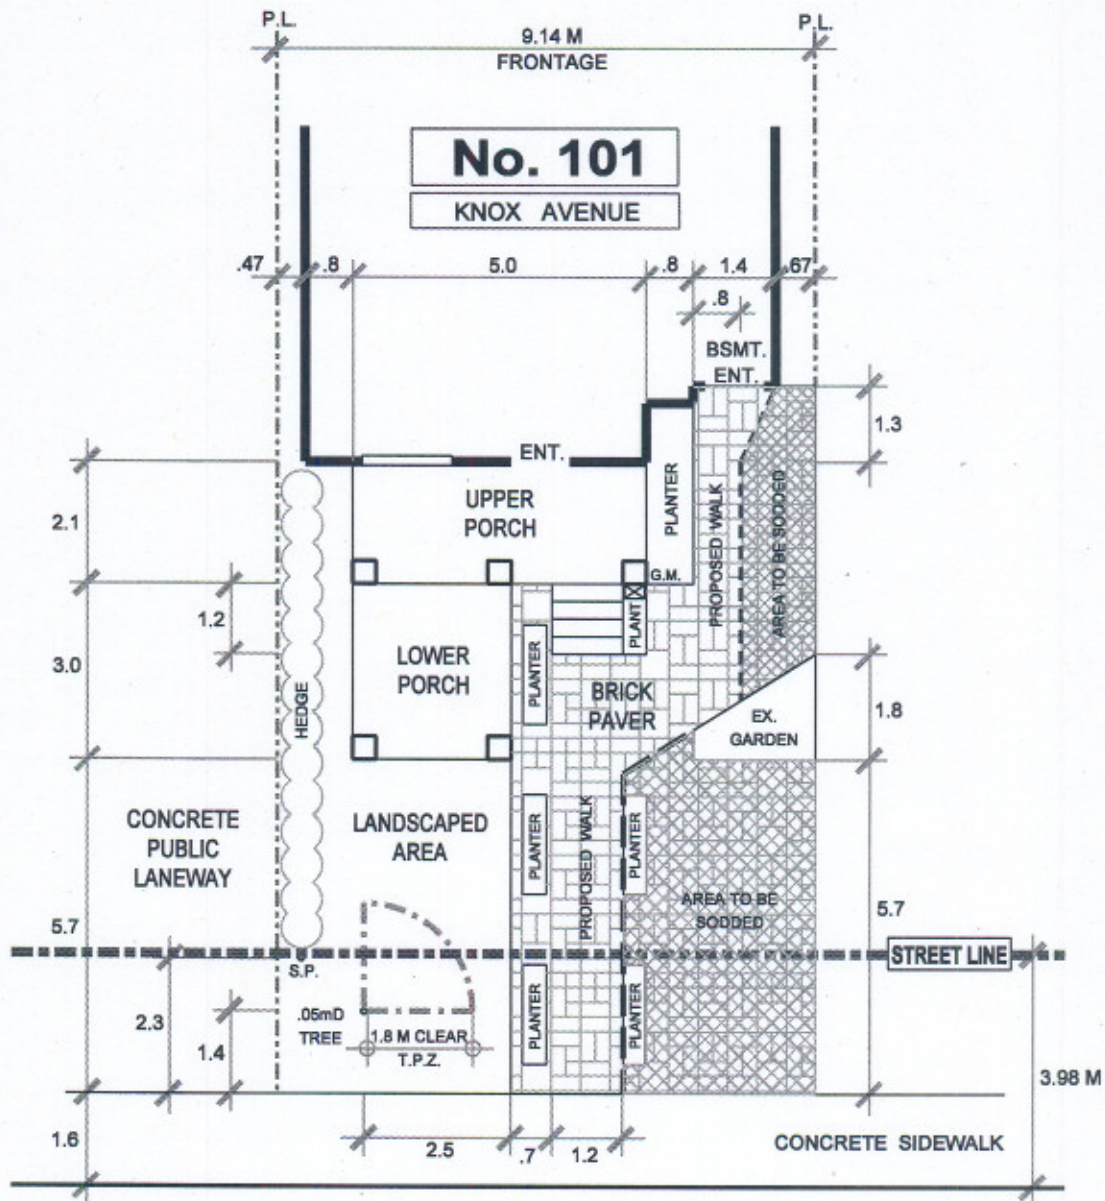

KNOX AVENUE

ONE WAY →



TRANSPORTATION SERVICES DIVISION
TORONTO AND EAST YORK DISTRICT
RIGHT OF WAY MANAGEMENT OFF STREET PARKING

FRONT YARD PARKING CHAPTER 918 F.Y.P. - 91380

DRAWN BY: R. MUNSON

DATE: MARCH 30' 10

SCALE: 1:100

