
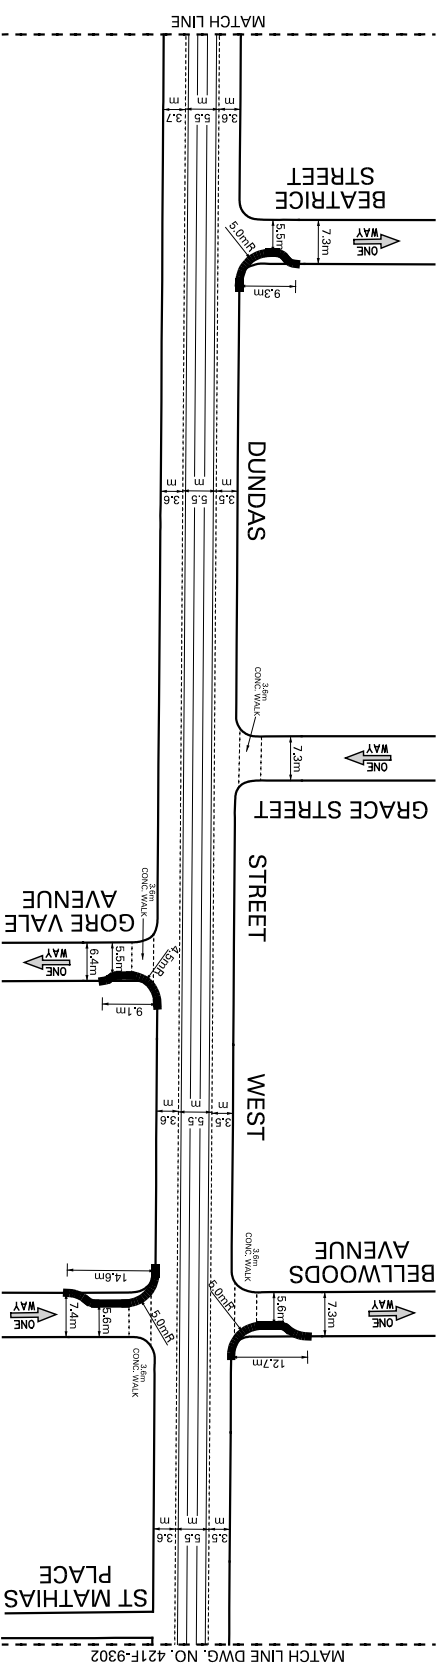


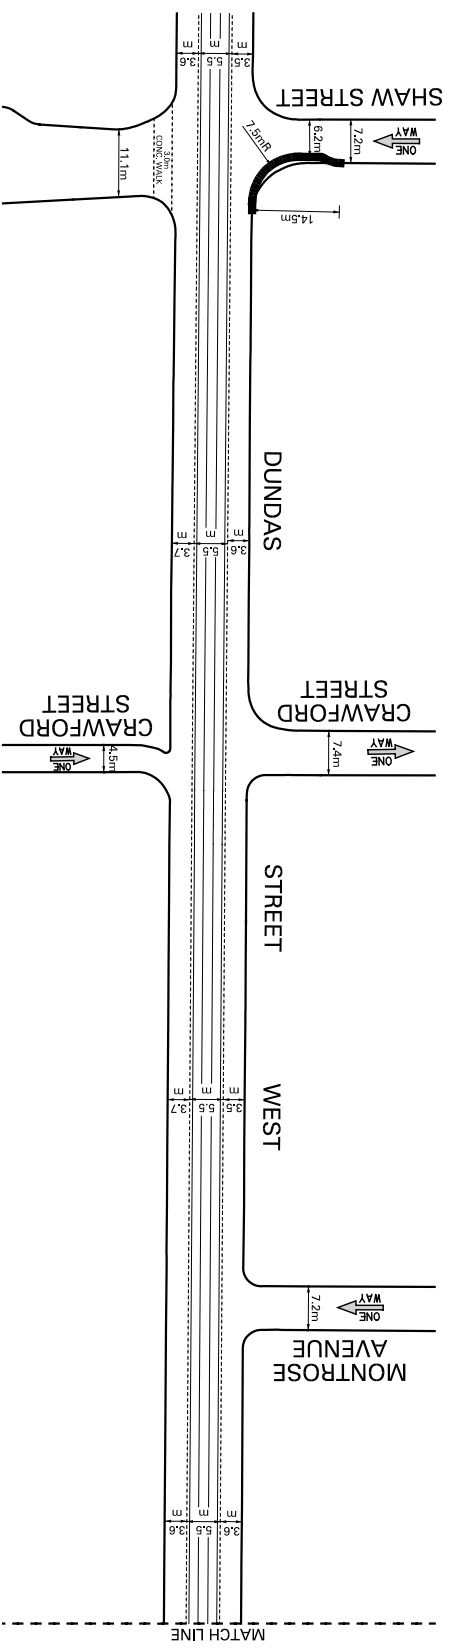

- LEGEND
- EXISTING CURB
 - PROPOSED CURB
 - TTC RIGHT OF WAY

DUNDAS STREET WEST

SHAW STREET - BATHURST STREET

PROPOSED ROAD ALTERATIONS

SHEET 1 OF 2

NOTE:
 INFORMATION ON THIS PLAN IS BASED
 ON OFFICE RECORDS AND IS SUBJECT
 TO FIELD VERIFICATION.
 ALL DIMENSIONS ARE APPROXIMATE.
 CONCRETE WALKS ARE EXISTING AND
 ARE TO BE MODIFIED TO PROPOSED
 CURBS.