



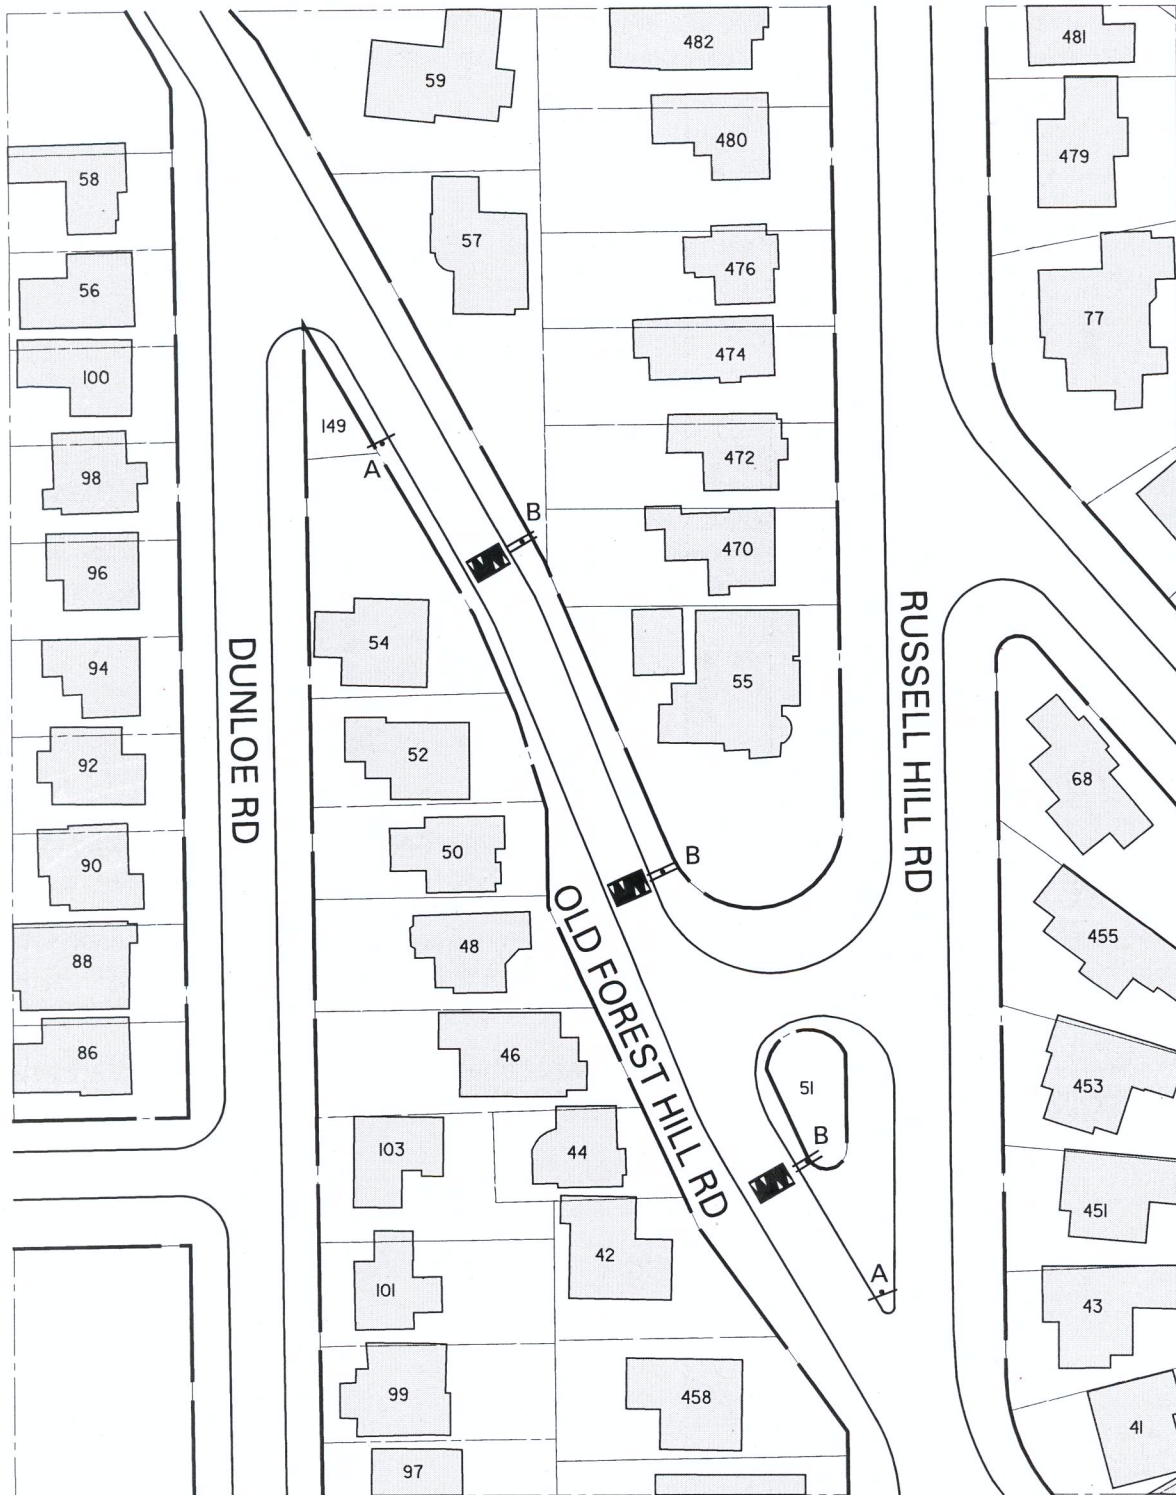

LEGEND

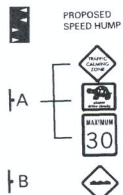

OLD FOREST HILL RD DUNLOE RD - RUSSELL HILL RD REQUESTED SPEED HUMPH PLAN

NOTE:
EVERY ATTEMPT WILL BE MADE TO
UTILIZE EXISTING POLES FOR SPEED
HUMPH SIGNS, HOWEVER IT MAY BE
NECESSARY TO INSTALL NEW POLES
FOR THESE SIGNS.

SPEED HUMPHS MAY NOT BE
CONSTRUCTED EXACTLY IN THE
LOCATIONS SHOWN DUE TO
FIELD CONDITIONS.

M.S.

DWG. NO. 421F-9963

MARCH, 2010

TRANSPORTATION SERVICES

TORONTO & EAST YORK DISTRICT