



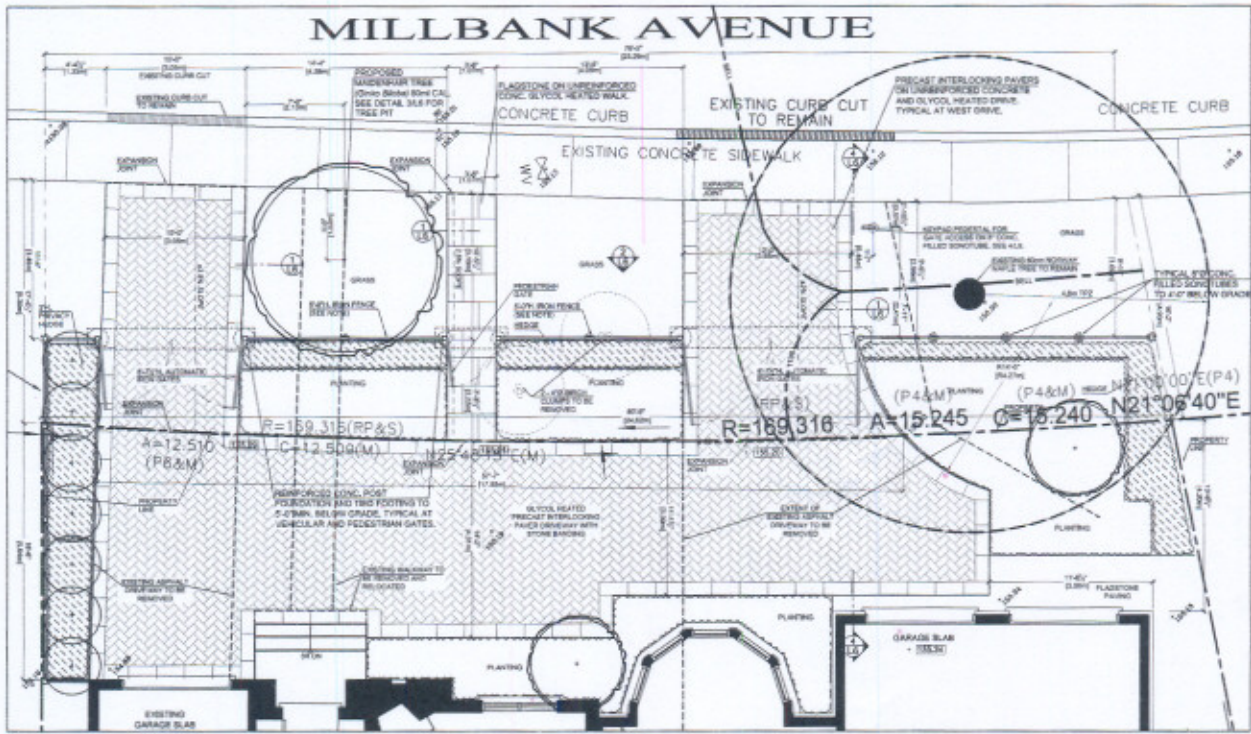


FRONT YARD LAYOUT

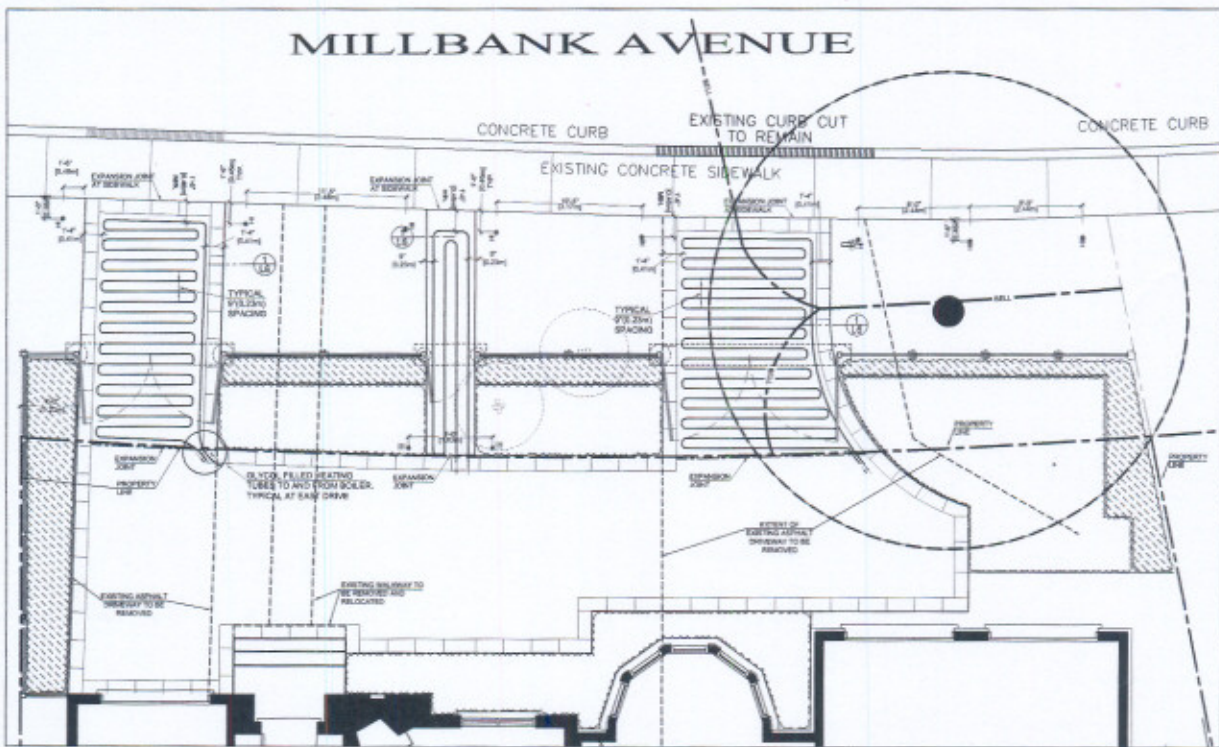


GLYCOL HEATING AND IRRIGATION LAYOUT


[illegible]

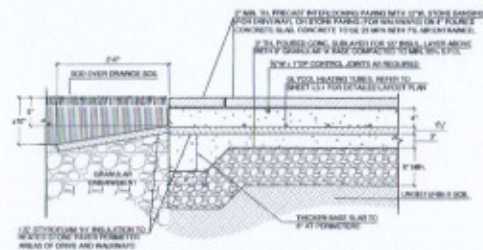


1 HEATED DRIVEWAY OR WALKWAY IN BOULEVARD AREAS (NO REINFORCING)
1/4" = 1'-0"

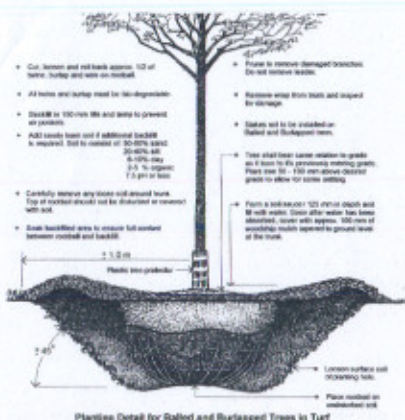


2 Planting Detail for Rolled and Buttressed Trees in Turf
1/4" = 1'-0"

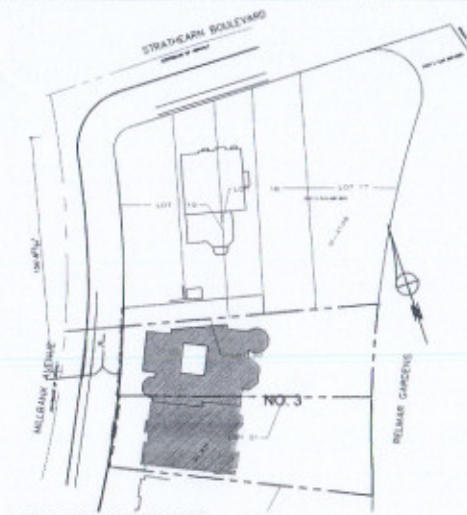

3 MILLBANK AVE. KEY PLAN WITH DISTANCE FROM LOT LINE TO CENTER OF ASPHALT AT NEAREST INTERSECTION

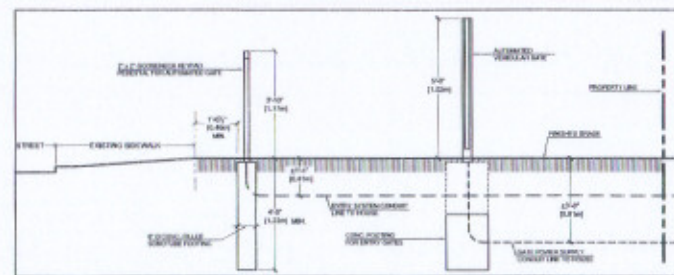

4 ENTRY KEYPAD PEDESTAL DETAIL
1/4" = 1'-0"

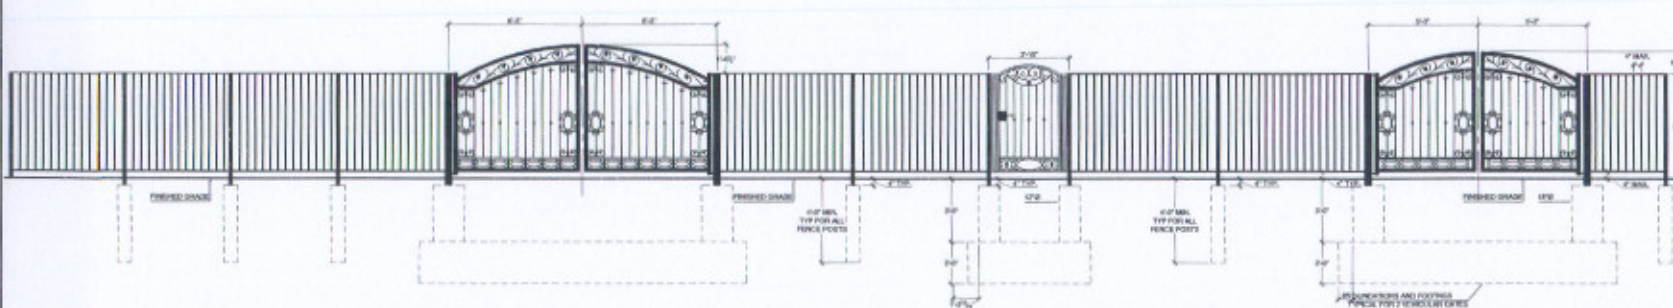

5 IRON FENCE ELEVATION WITH VEHICULAR AND PEDESTRIAN GATE
1/4" = 1'-0"

- GENERAL NOTES**
- The landscape contractor shall check and verify all dimensions on site.
 - The contractor shall check and verify all dimensions and conditions on the project and immediately report any discrepancies to the Landscape Architect before proceeding with the work.
 - All plant material is to be 4" nursery grown stock, size as specified in planting schedule.
 - If any substitutions for either hard or soft landscape materials is necessary, the landscape contractor must gain written approval from the Landscape Architect before commencing with the change.
 - The landscape contractor must locate all existing services on the site before commencing with construction.
 - This drawing is not to be used for construction until signed by the Landscape Architect.



KEY PLAN

NO.	DESCRIPTION	DATE
1	ISSUED FOR PERMITTING AND APPROVAL	NOV 27 2008
2	ISSUED FOR PERMITTING AND APPROVAL	NOV 27 2008
H.C. BROOK ASSOCIATES
Landscape Architects Inc.
1800 Bayview Avenue
Toronto, Ontario M2H 3P9
Tel: 416-291-1111 Fax: 416-291-1112



PROJECT:
GANGBAR/MARKSON
RESIDENCE
3 MILLBANK AVENUE
TORONTO, ONTARIO

SHEET TITLE:
LANDSCAPE DETAILS
BOULEVARD

DATE: NOV. 27, 2008	SHEET NO:
SCALE: AS SHOWN	L6
DRAWN: A.T.	
CHECKED:	