


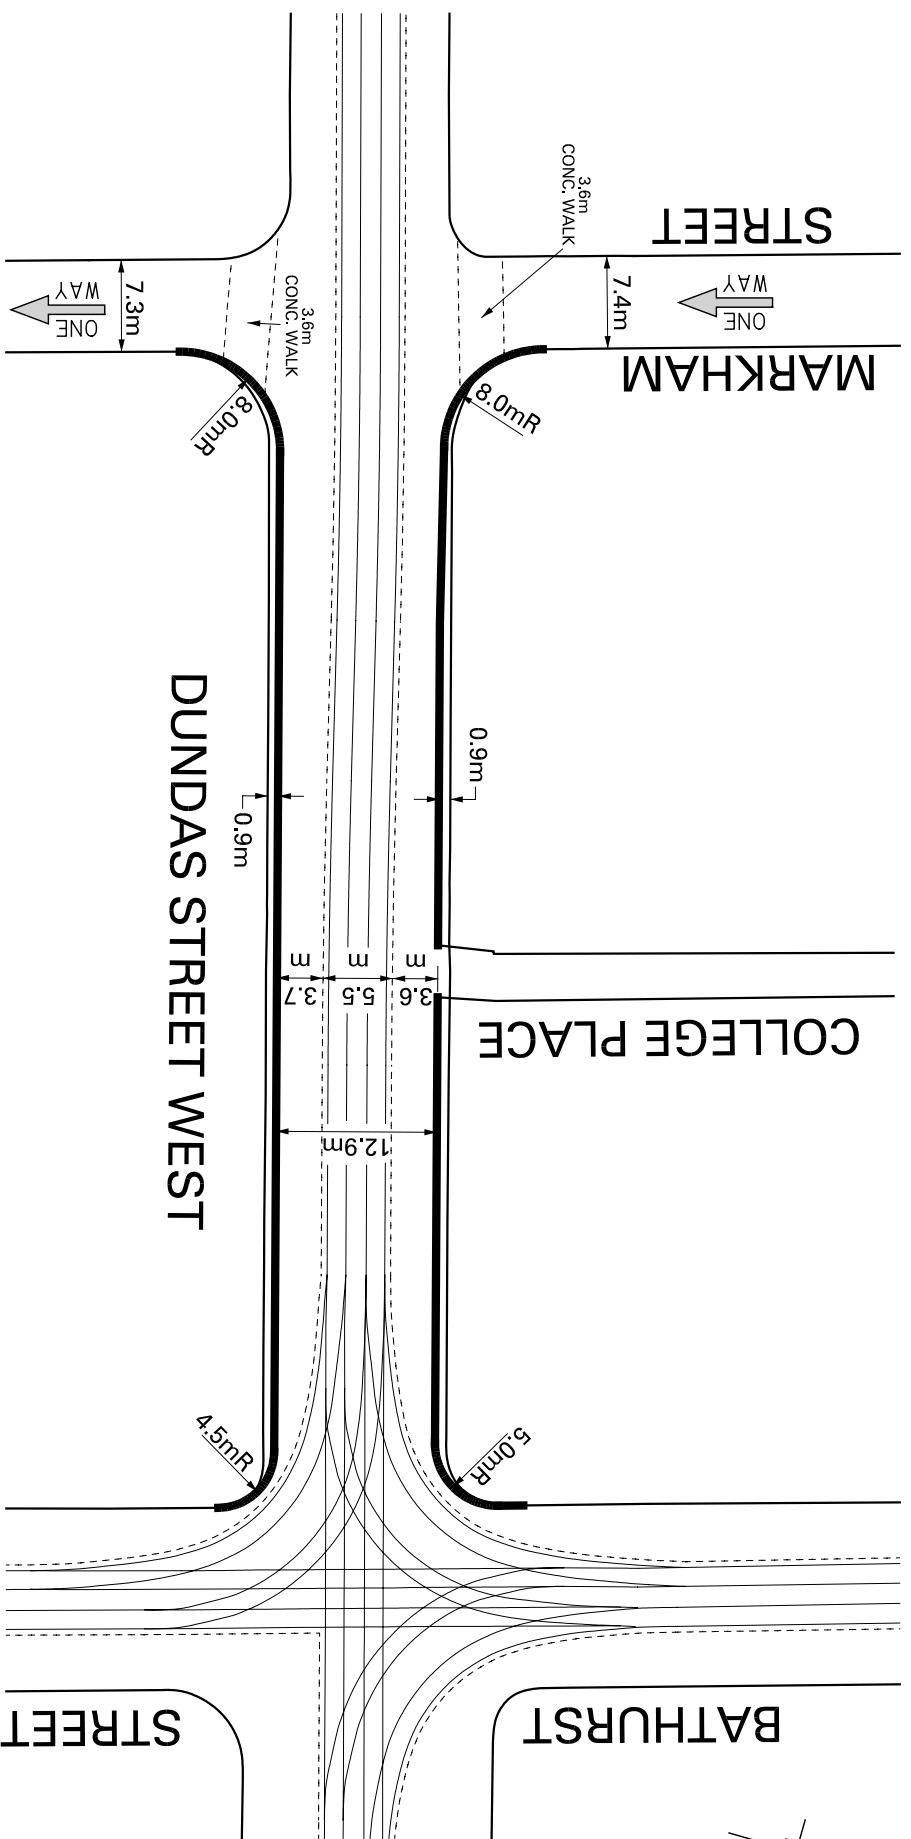

DUNDAS STREET WEST
MARKHAM STREET - BATHURST STREET
PROPOSED ROAD ALTERATIONS

LEGEND

- EXISTING CURB
- PROPOSED CURB
- TTC RIGHT OF WAY

NOTE:
INFORMATION ON THIS PLAN IS BASED
ON OFFICE RECORDS AND IS SUBJECT
TO FIELD VERIFICATION.
ALL DIMENSIONS ARE APPROXIMATE.
CONCRETE WALKS ARE EXISTING AND
ARE TO BE MODIFIED TO PROPOSED
CURBS.