


FRONT YARD PARKING APPEAL - 58 SCARBOROUGH ROAD

APPENDIX 'A'



TRANSPORTATION SERVICES DIVISION TORONTO AND EAST YORK DISTRICT RIGHT OF WAY MANAGEMENT - OFF STREET PARKING

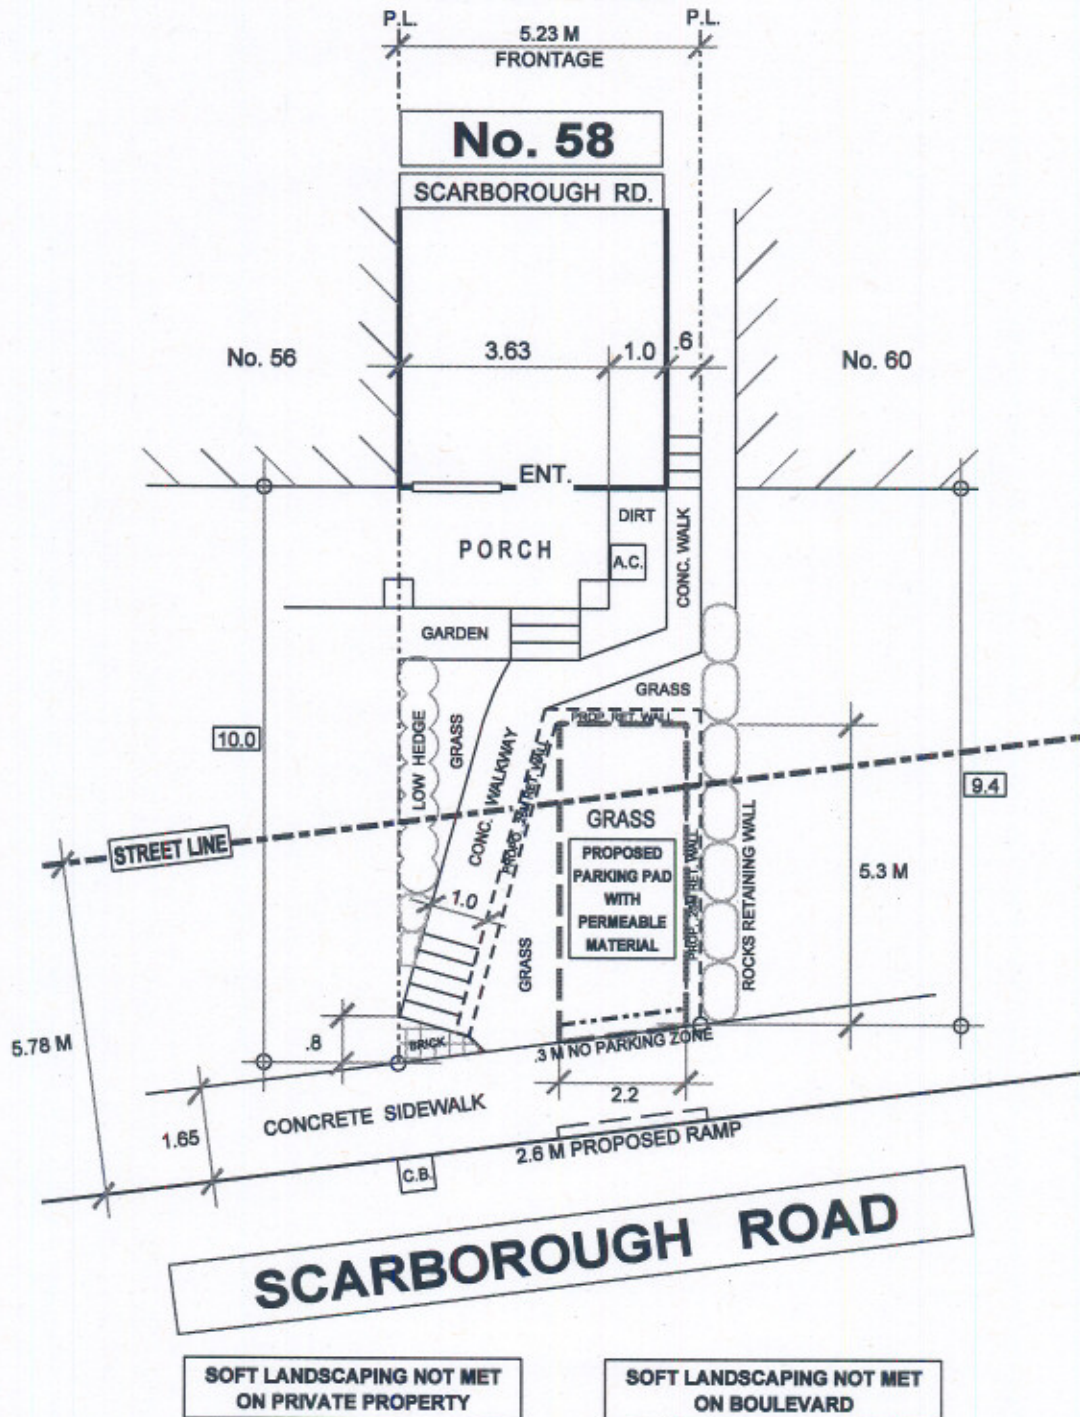

FRONT YARD PARKING				CHAPTER 918			F.Y.P. - 92300		
TOTAL PARKING AREA ON STREET ALLOWANCE	9.2 M ²	PRIVATE PROPERTY			STREET ALLOWANCE			REVISIONS	
		AREA M ²	%	CODE	AREA M ²	%	CODE		
TOTAL AREA		21.2	100		21.8	100		Date	By
LANDSCAPED OPEN SPACE		18.4	87	50% min.	12.6	58	50% min.	JAN. 04' 10	R.A.M.
PAVED AREA		2.7	13	50% max.	9.2	42	50% max.	JAN. 28' 10	R.A.M.
SOFT LANDSCAPING		10.4	57	75% min.	5.9	47	75% min.		
DRAWN BY: R. MUNSON				DATE: JUNE 08' 09			SCALE: 1:100		