

WINDLEY AVENUE


FRONT YARD PARKING APPEAL - 2 WINDLEY AVENUE

APPENDIX 'A'

TRANSFER

No. 2

WINDLEY AVENUE

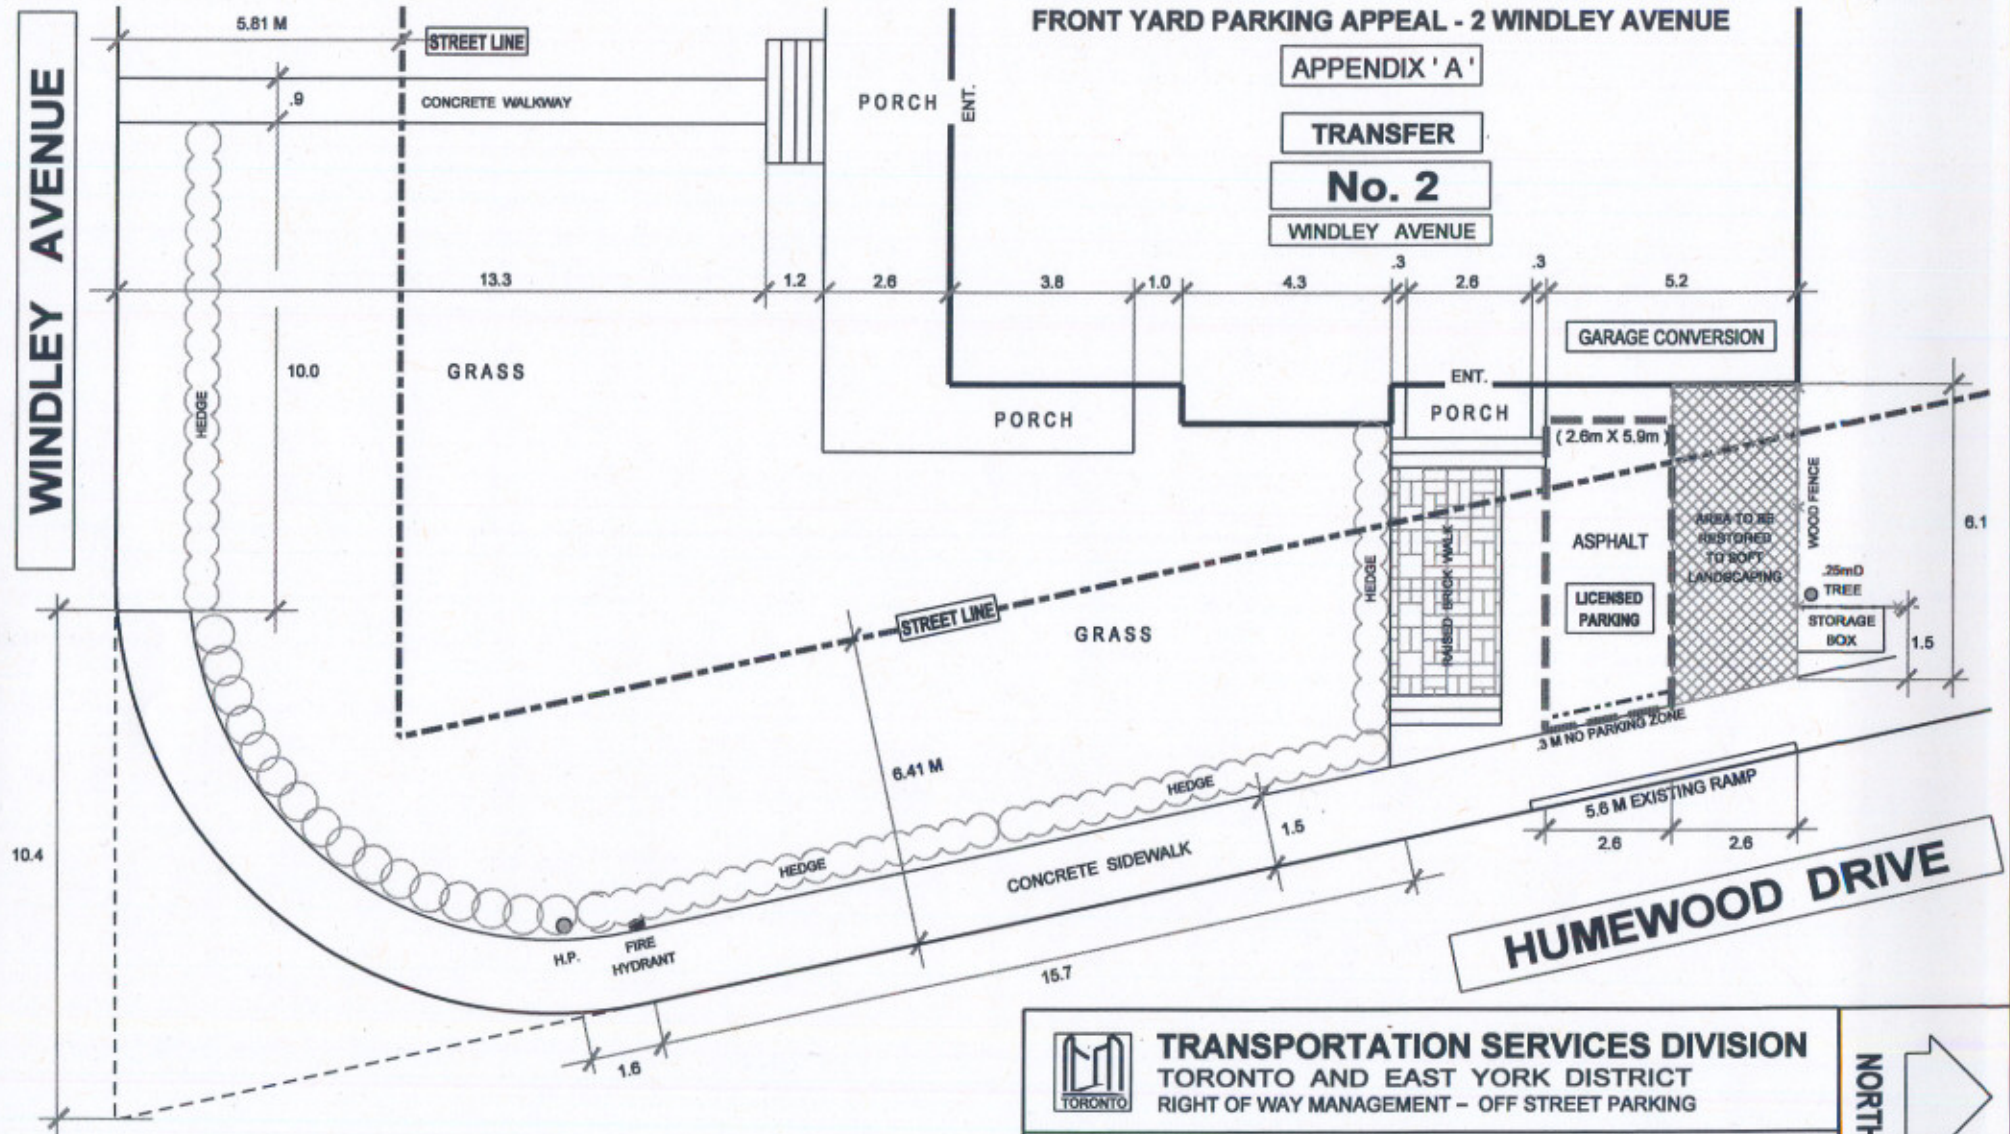

TRANSPORTATION SERVICES DIVISION
TORONTO AND EAST YORK DISTRICT
RIGHT OF WAY MANAGEMENT - OFF STREET PARKING

FRONT YARD PARKING

F.Y.P. - 88620

TOTAL PARKING AREA BELOW STREET LINE : 12.8 M²

DRAWN BY: R. MUNSON

DATE: AUG. 21' 09

SCALE: 1:100

NORTH



REVISIONS

DATE	BY
JAN. 04' 10	R.A.M.