


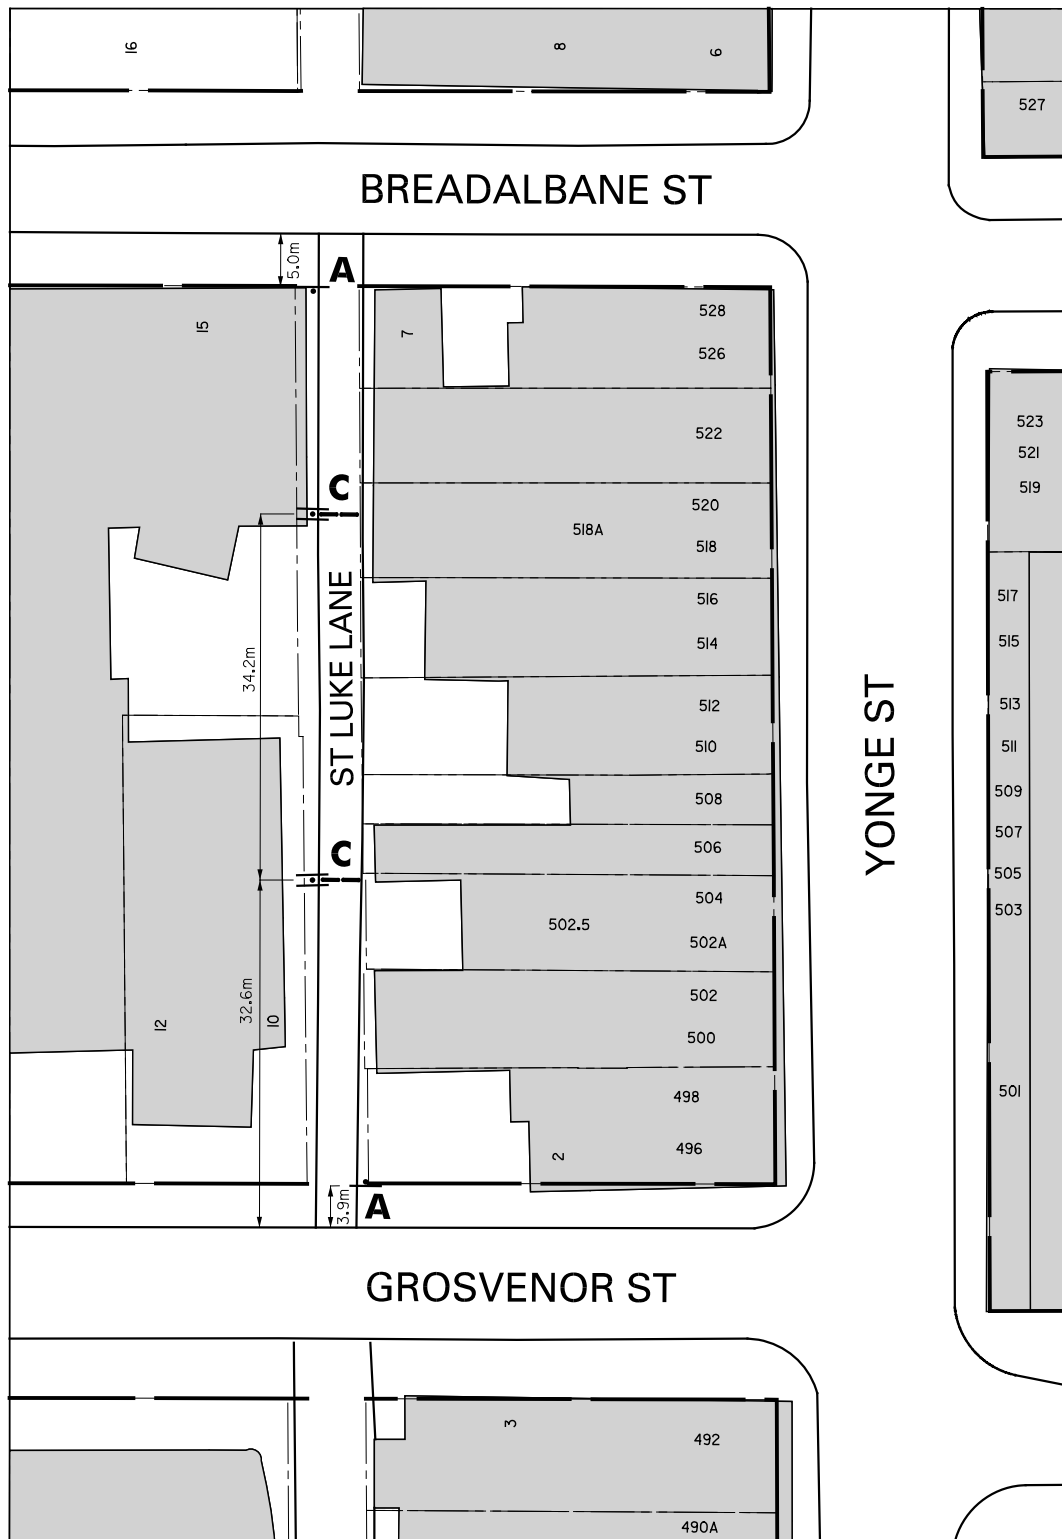

REFER TO DWG. NOS. 421F-6643 AND 421F-4276 FOR DETAILS OF SPEED BUMPS AND SIGNS RESPECTIVELY.

NOTE:
INFORMATION ON THIS PLAN IS BASED ON OFFICE RECORDS AND IS SUBJECT TO FIELD VERIFICATION.

ST LUKE LANE: BREADALBANE ST - GROSVENOR ST PROPOSED SPEED HUMP PLAN (SHEET 2 of 4)

