



B.P. - 4612

REVISIONS

SCALE: 1:100

Date	By
------	----


Date	By
------	----

--	--

--	--

APPENDIX ' A '

No. 61 COLLEGE STREET

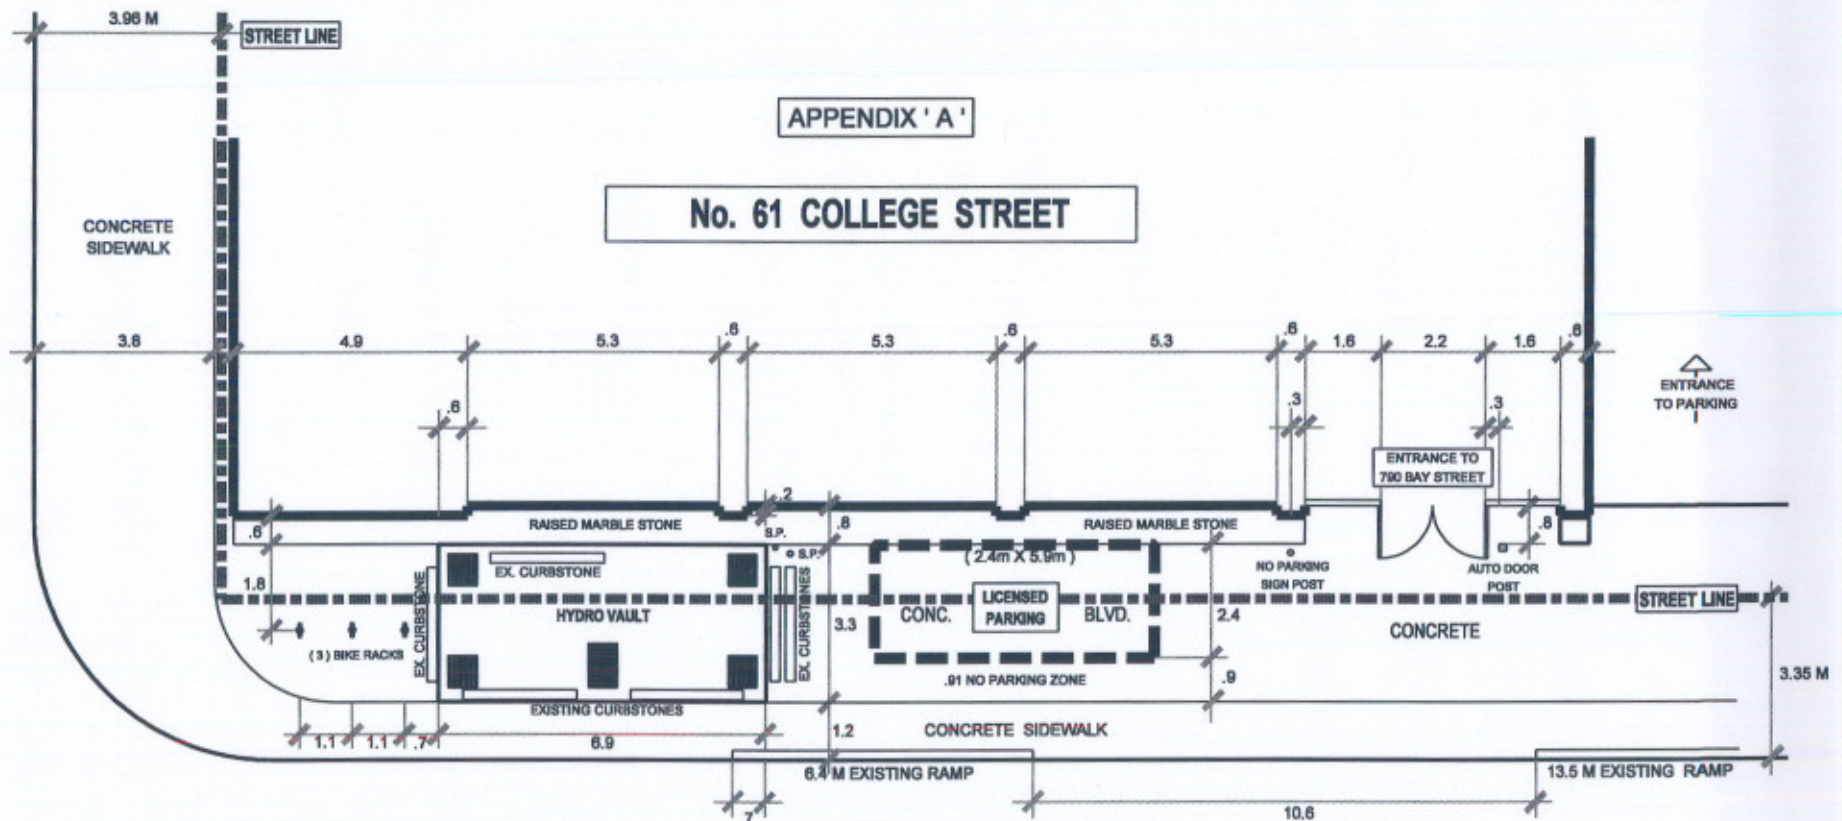

LA PLANTE AVENUE