


APPENDIX "A"

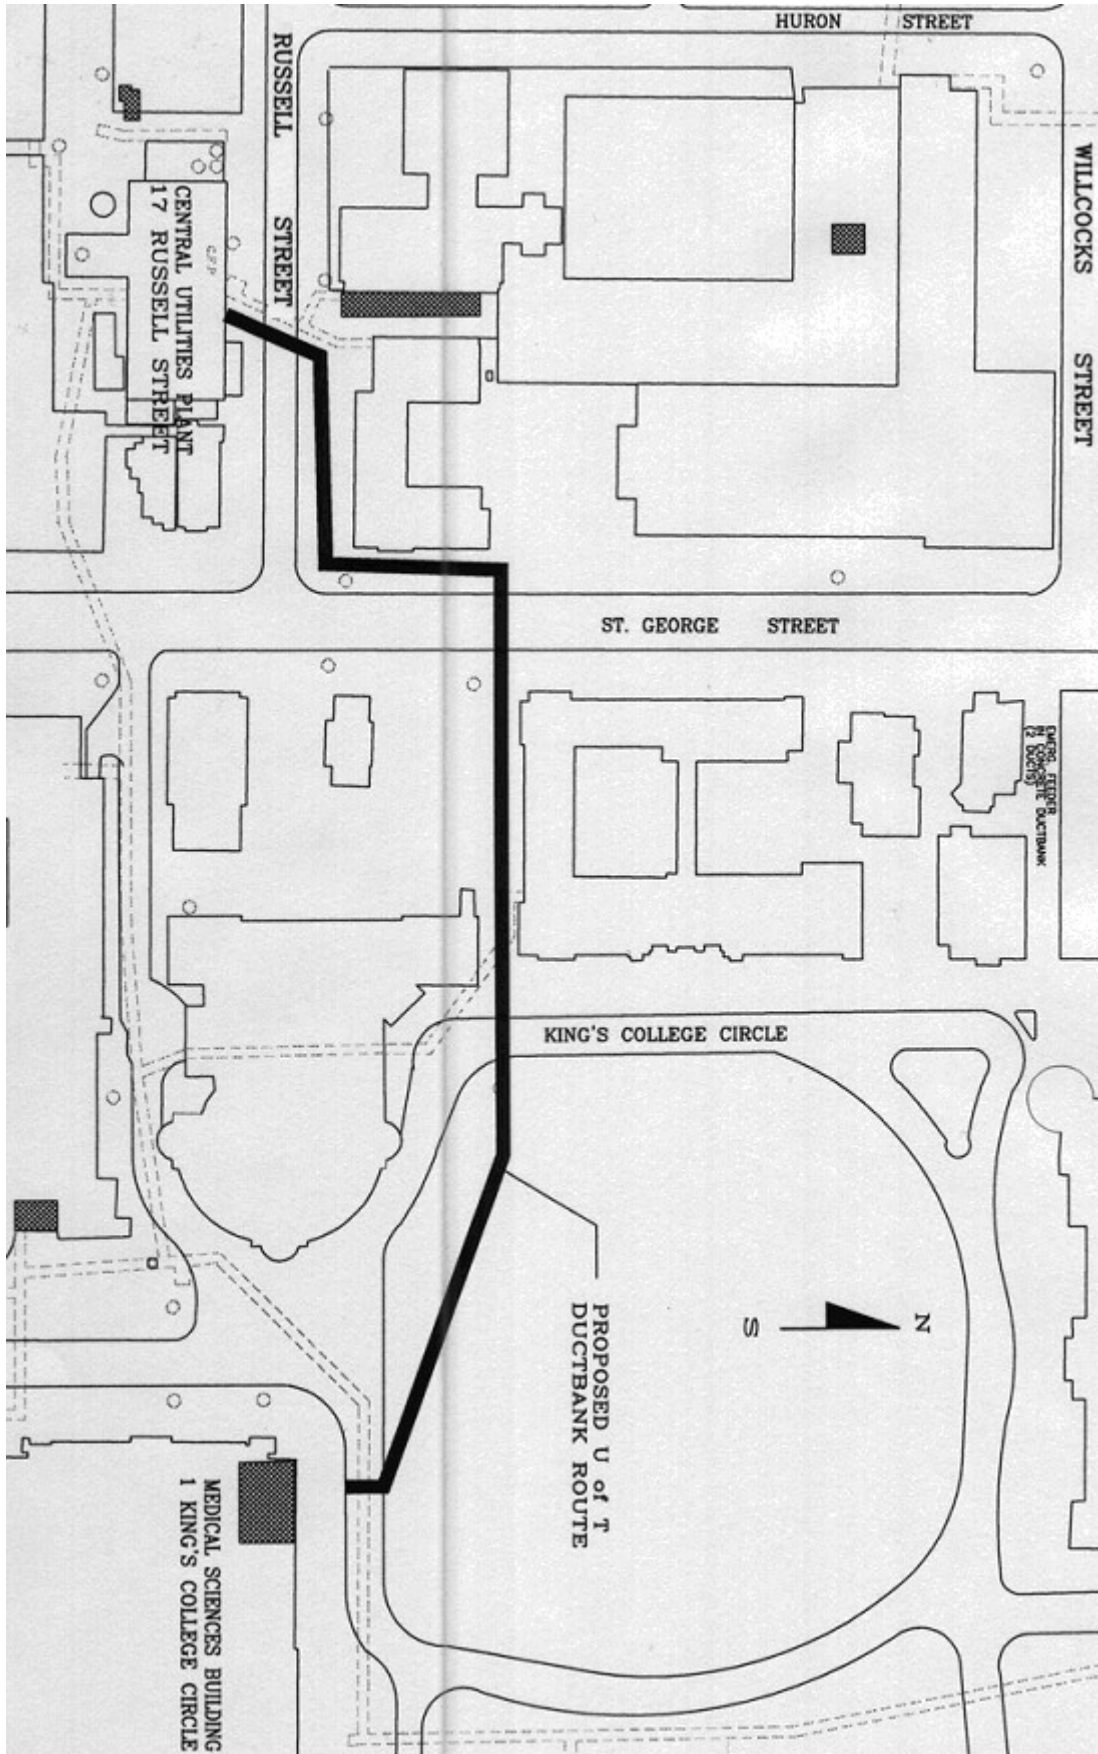

**Proposed Location of Ductbank
17 Russell Street to 1 King's College Circle**