


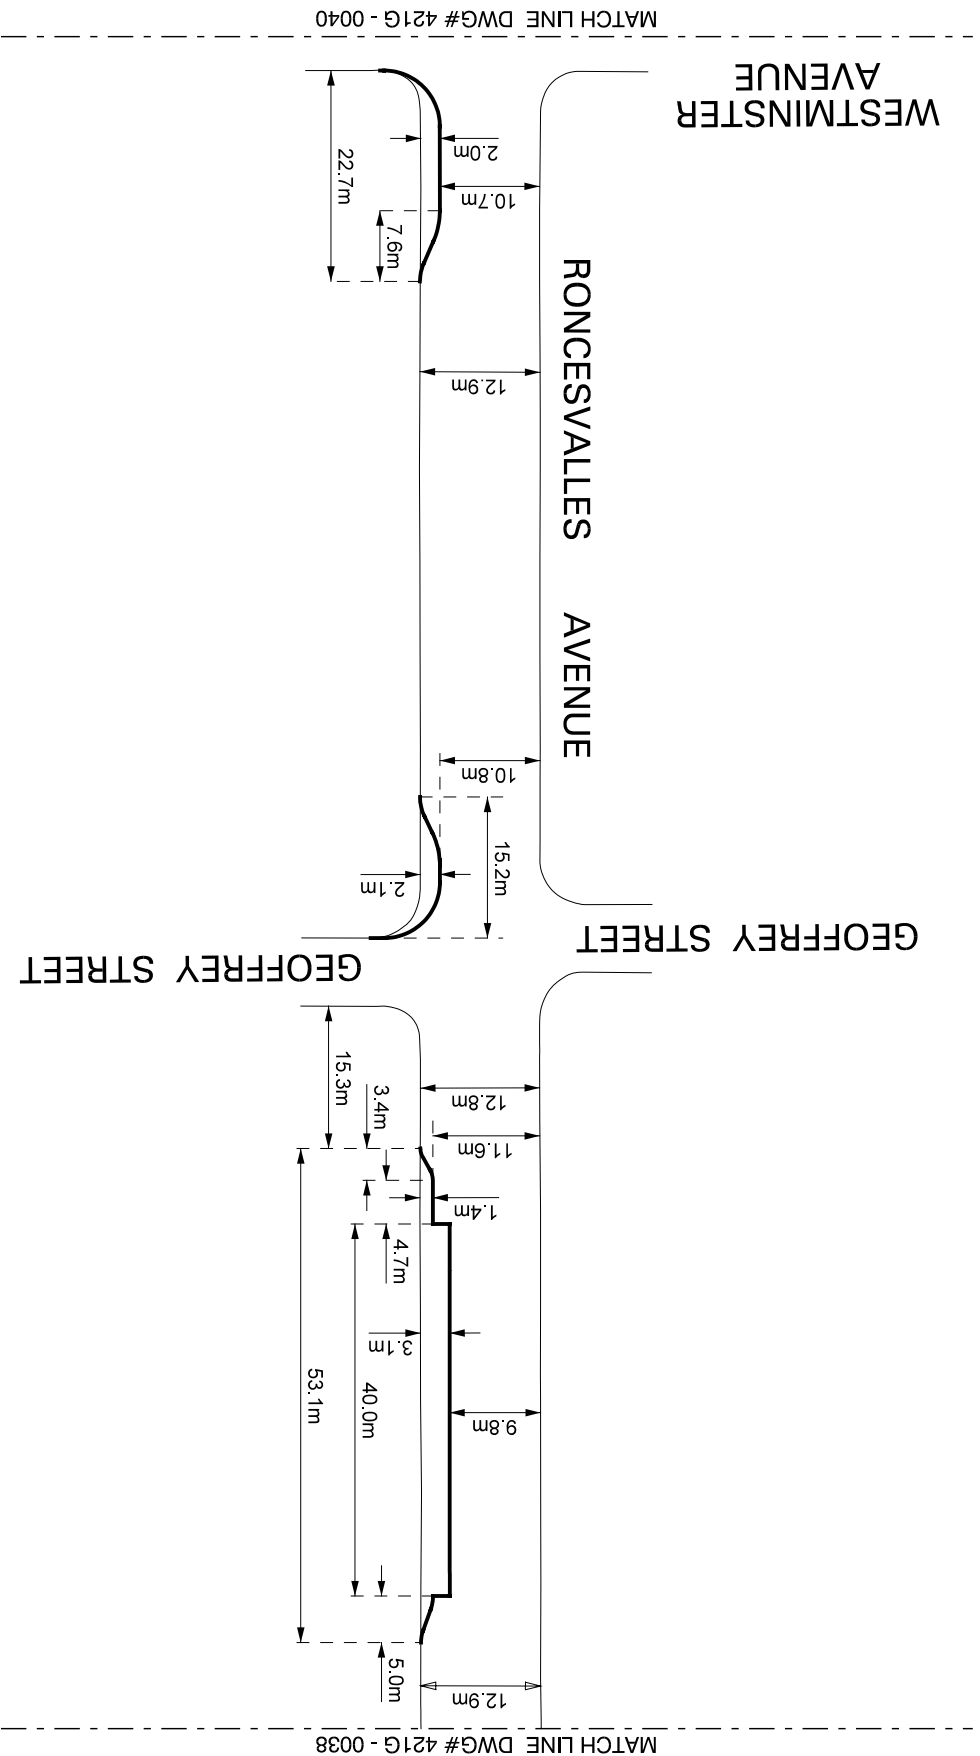

RONCESVALLES AVENUE: DUNDAS STREET WEST - QUEEN STREET WEST PROPOSED ROAD ALTERATION (MAP 4 of 9)

LEGEND

- PROPOSED CURB LINE
- EXISTING CURB LINE

