


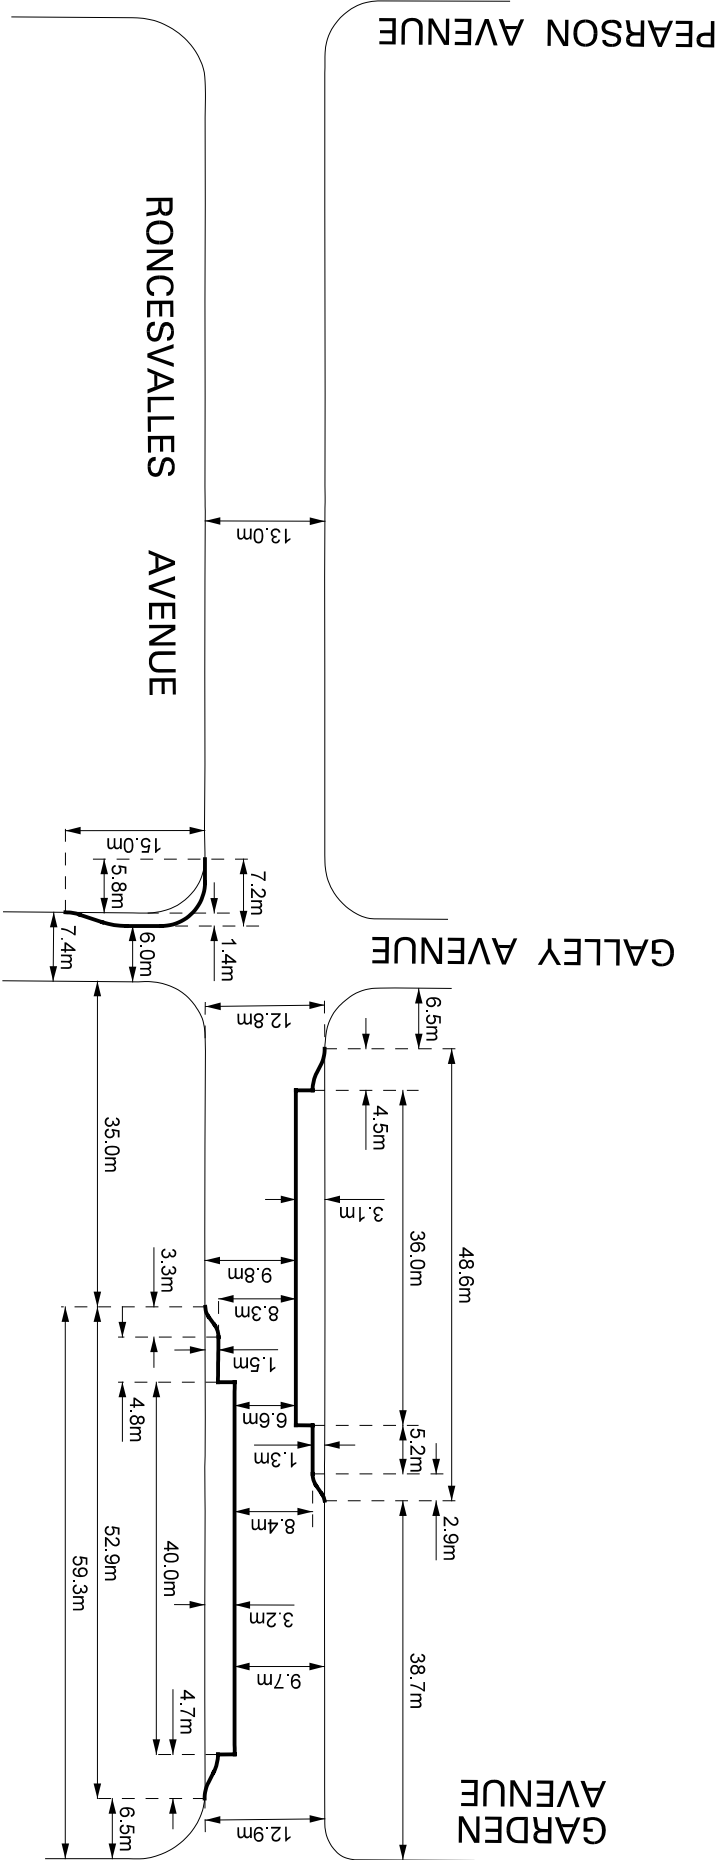

MATCH LINE DWG# 421G - 0043

MATCH LINE DWG# 421G - 0041

RONCESVALLES AVENUE: DUNDAS STREET WEST - QUEEN STREET WEST PROPOSED ROAD ALTERATION (MAP 7 of 9)

LEGEND

- PROPOSED CURB LINE
- EXISTING CURB LINE

