


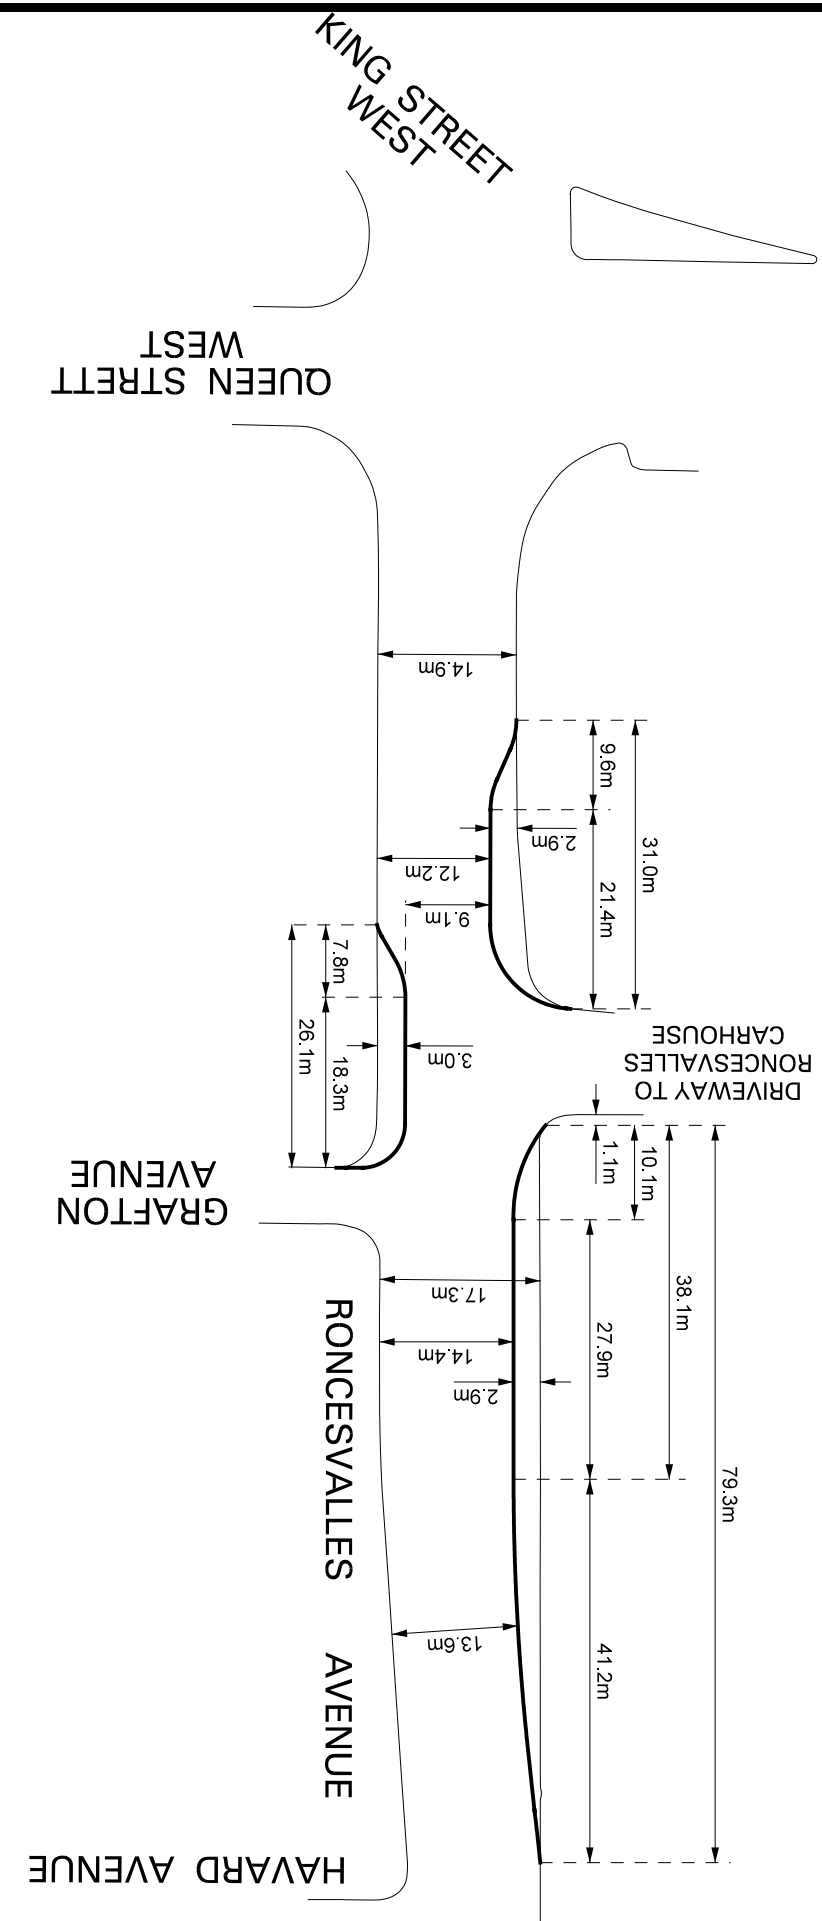

RONCESVALLES AVENUE: DUNDAS STREET WEST - QUEEN STREET WEST PROPOSED ROAD ALTERATION (MAP 9 of 9)

LEGEND

— PROPOSED CURB LINE

— EXISTING CURB LINE

