


FRONT YARD PARKING APPEAL - 840 CARLAW AVENUE

APPENDIX 'A'

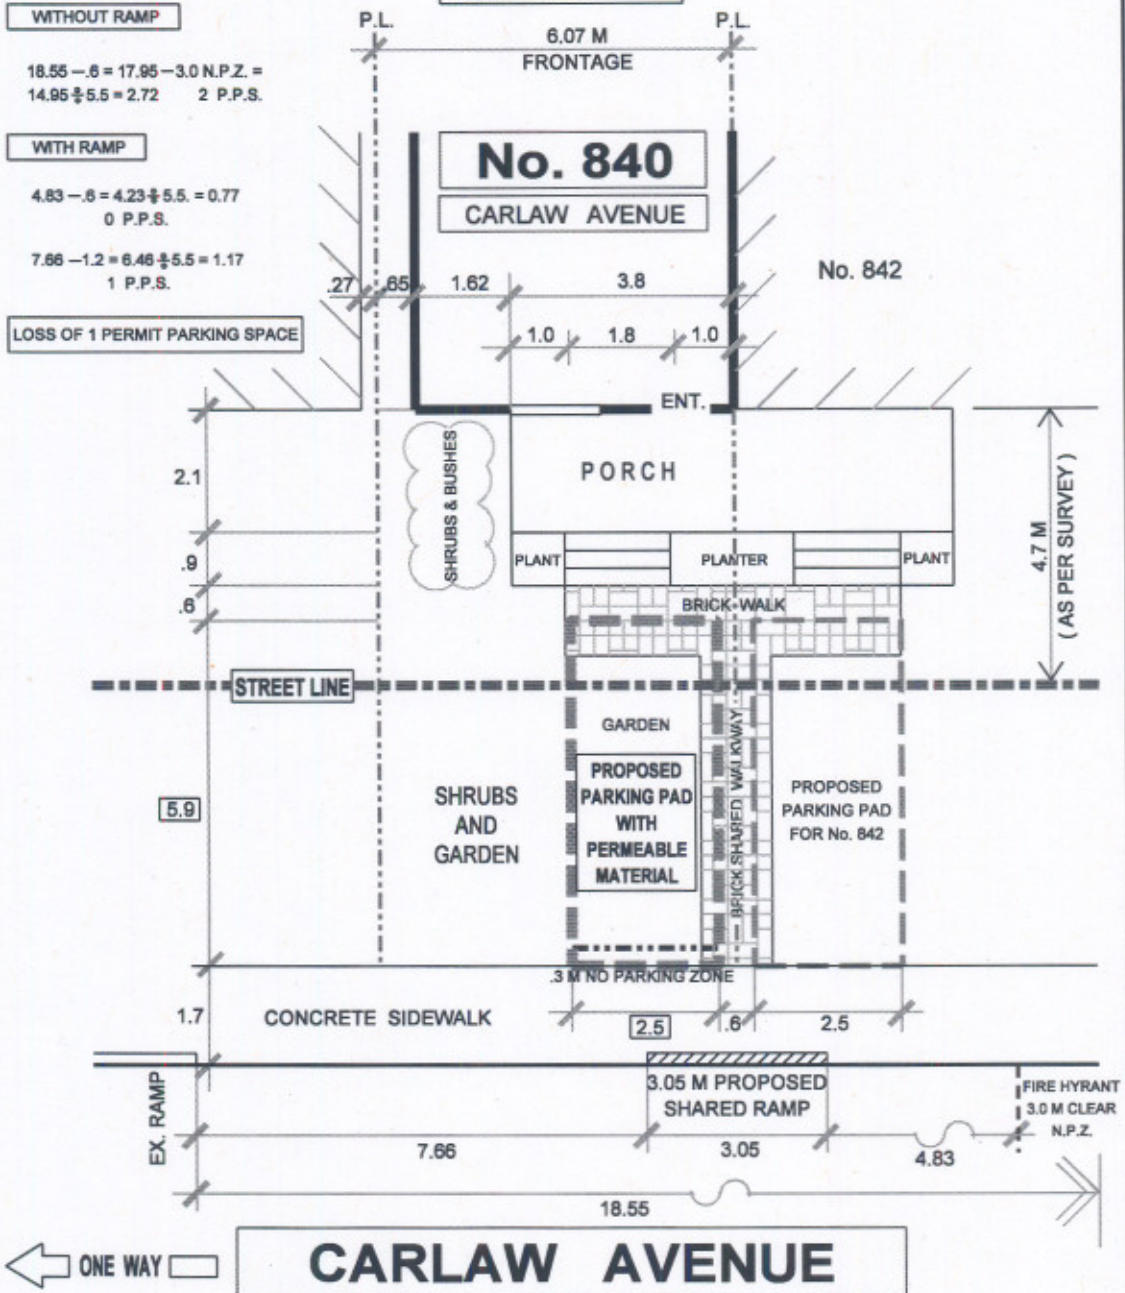

NOTE:
PERMIT PARKING ALTERNATE SIDES
RAMP INSTALLATION RESULTS IN
LOSS OF PERMIT PARKING SPACE



TRANSPORTATION SERVICES DIVISION
TORONTO AND EAST YORK DISTRICT
RIGHT OF WAY MANAGEMENT OFF STREET PARKING

FRONT YARD PARKING CHAPTER 918 F.Y.P. - 88120

TOTAL PARKING AREA ON STREET ALLOWANCE	12.0 M ²	PRIVATE PROPERTY			STREET ALLOWANCE		
		AREA M ²	%	CODE	AREA M ²	%	CODE
TOTAL AREA		20.6	—		29.4	—	
LANDSCAPED OPEN SPACE		17.8	86	50% min.	17.4	59	50% min.
PAVED AREA		2.8	14	50% max.	12.0	41	50% max.
SOFT LANDSCAPING		14.2	80	75% min.	16.0	92	75% min.
DRAWN BY: R. MUNSON		DATE: FEB. 10' 10			SCALE: 1:100		

NORTH



REVISIONS

DATE	BY
FEB. 12' 10	R.A.M.