

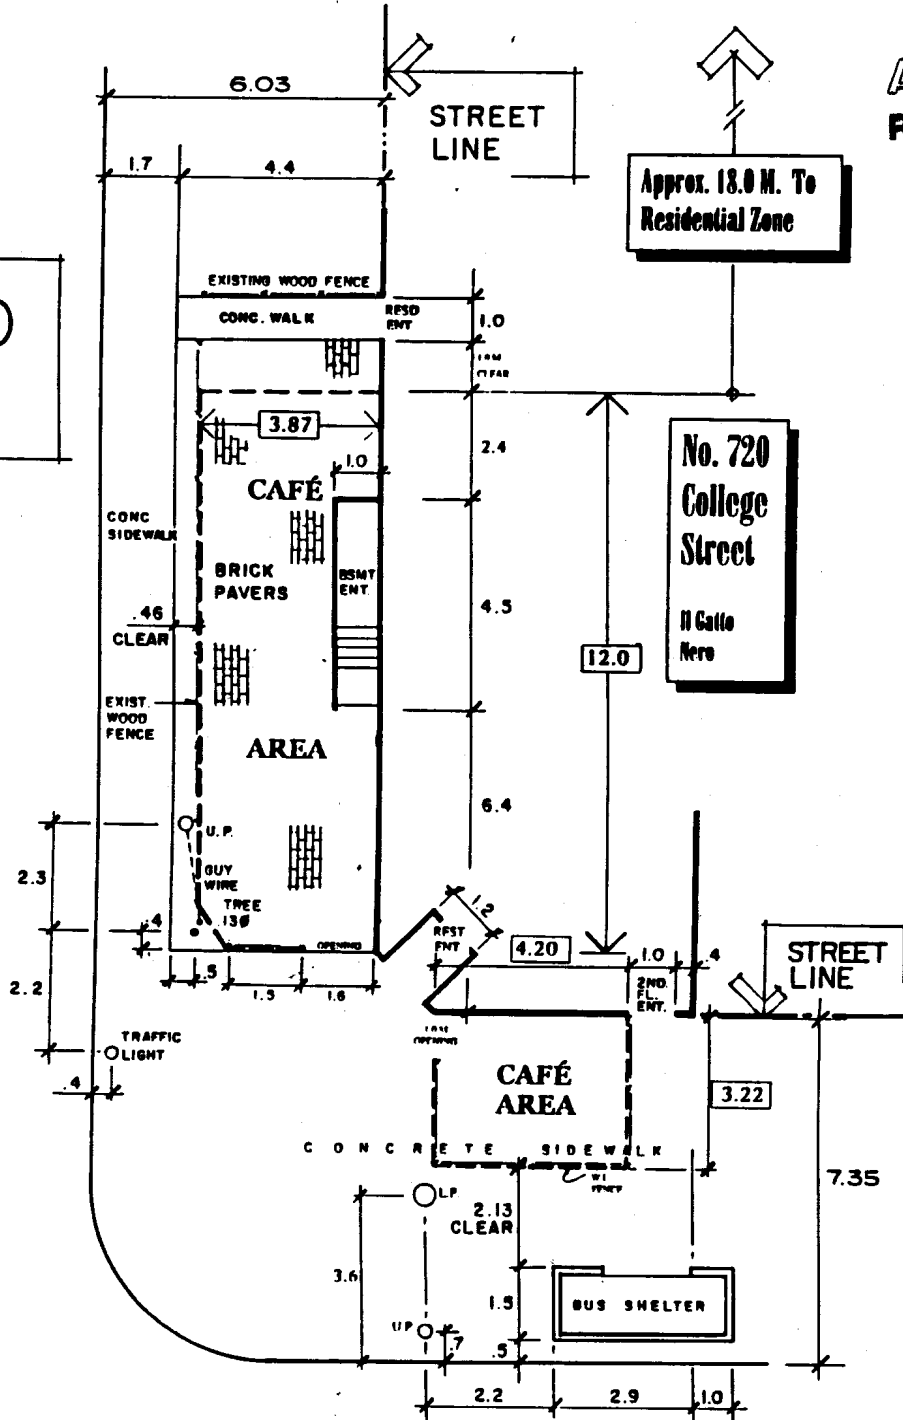


CRAWFORD STREET

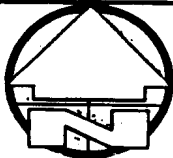

COLLEGE STREET

URBAN DEVELOPMENT SERVICES MUNICIPAL LICENSING AND STANDARDS										
Boulevard Cafe										
TOTAL CAFÉ AREA BELOW STREET LINE										
Front: College St.: 13.8 M ² Plan: Crawford St.: 45.1 M ²										
RAC: 153359 59.6 M ²		UPDATED <table><tr><th>DATE</th><th>BY</th></tr><tr><td>SEP 16/97</td><td>RM</td></tr><tr><td>MAR 3/98</td><td>LT</td></tr><tr><td>JAN 16/01</td><td>LT</td></tr></table>	DATE	BY	SEP 16/97	RM	MAR 3/98	LT	JAN 16/01	LT
DATE	BY									
SEP 16/97	RM									
MAR 3/98	LT									
JAN 16/01	LT									
DRAWN BY: M.P.P.										
DATE: June 23, 1997										
SCALE: 1:100										

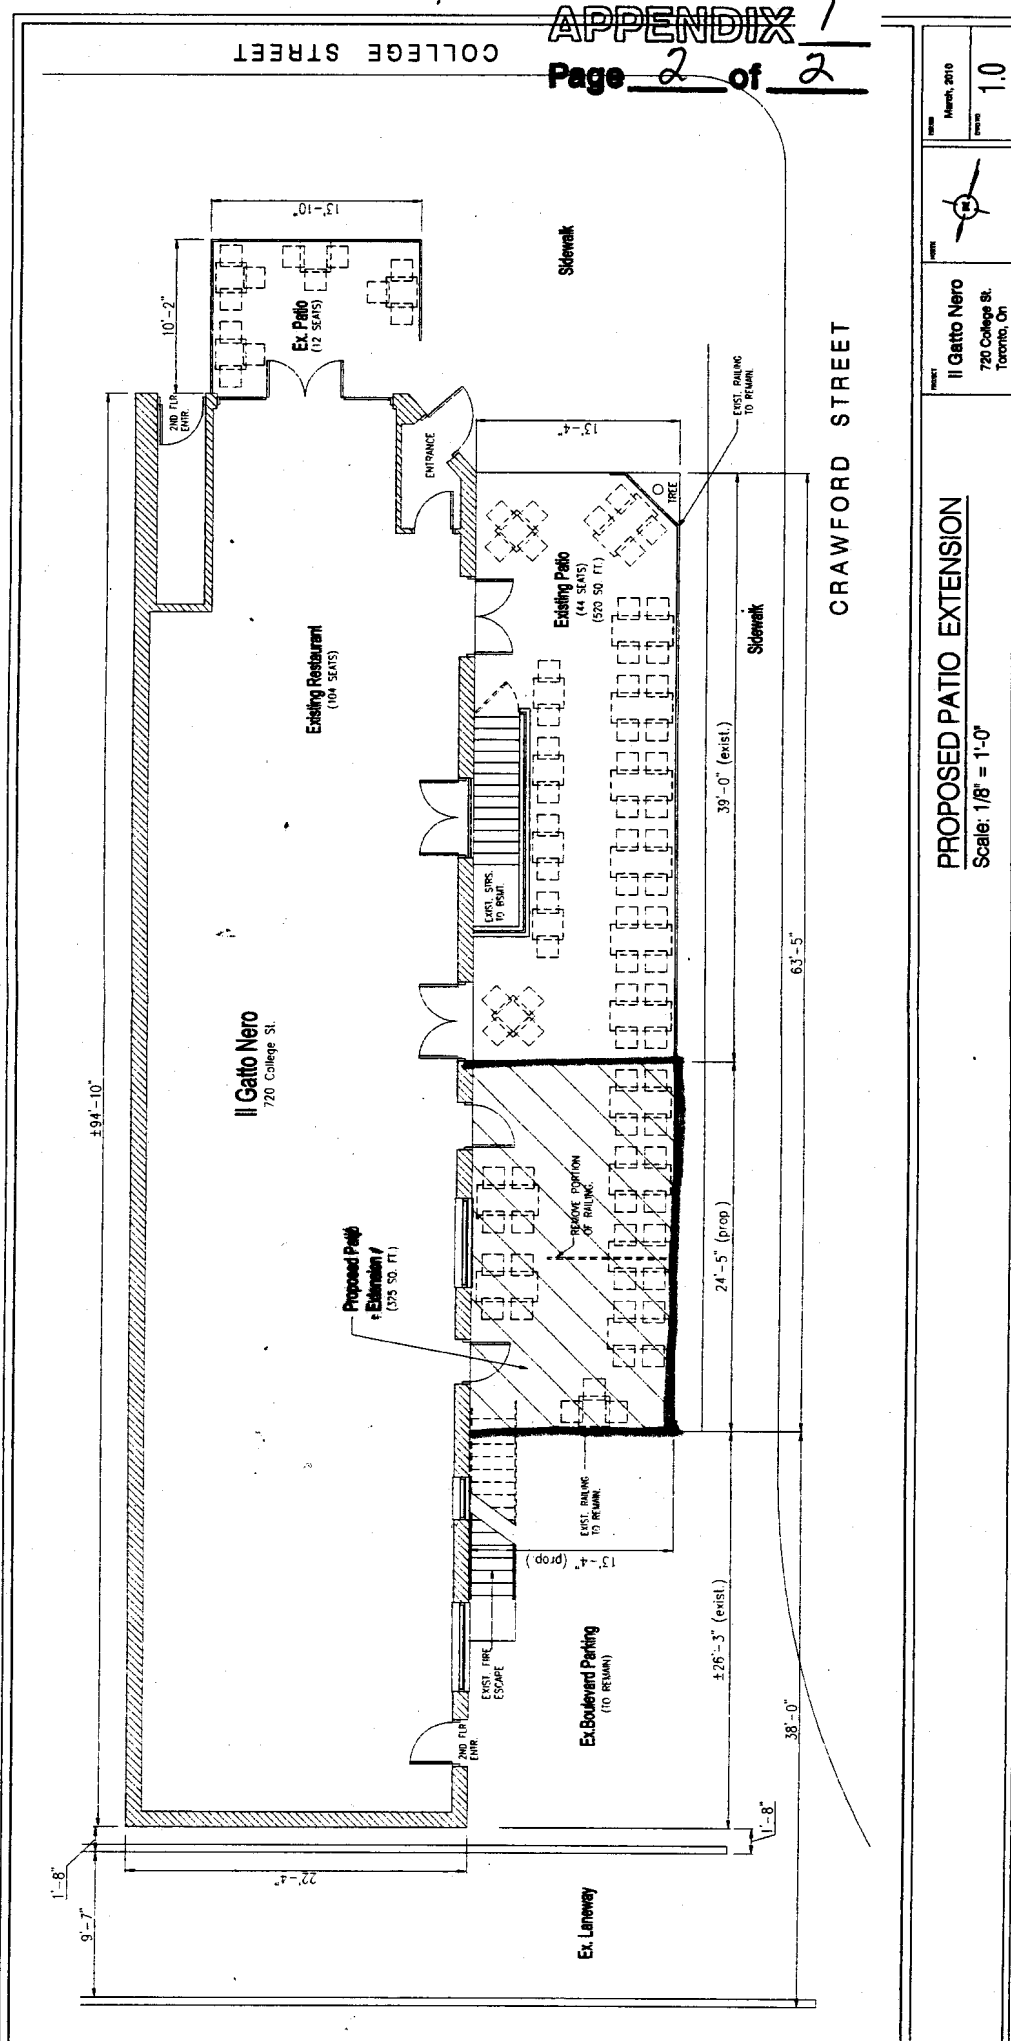



Municipal Licensing and Standards

Bruce Robertson
Director

APPENDIX 2
Page 1 of 1

Please Reply to:
Pat Thornback, Acting Supervisor
Licensing Services
850 Coxwell Ave, 3rd Floor
Toronto, ON
M4C 5R1
Tel: 416-397-6700
Fax: 416-338-7225

May 21, 2010 ✓

IL Gatto Nero Inc
720 St Clair Ave W
Toronto, Ontario
M6G 1C3

Attention: Carmine Raviele

Re: Sidewalk/Boulevard Cafe Application #B067370

I am writing in reference to your application for Sidewalk/Boulevard Cafe privileges.

Boulevard cafes are governed by the criteria set out in Chapter 313-36 of the former City of Toronto Municipal Code. One of the provisions of the Code is that no part of the boulevard café shall be less than twenty-five (25) meters from a residential zone.

A review of the proposed location has determined taking into consideration the clearance requirement described above, that the extension application cannot be processed as applied, and therefore is refused.

If you require further information, please contact Pat Thornback at 416-392-6700.

Yours truly,

Pat Thornback
Acting Supervisor
Licensing Services
Municipal Licensing & Standards



June 1, 2010

Ms. Pat Thornback, Act. Supv.
Municipal Licensing & Standards
850 Coxwell Ave, 3rd floor
Toronto, Ontario
M4C 5R1

Dear Ms. Thornback,

I wish to appeal the decision by Municipal Licensing & Standards, City of Toronto, refusing my application for a boulevard patio extension at 720 College Street.

Regards,

Carmine Raviele
Il Gatto Nero Café
720 College Street

Cc: Joe Pantalone, Deputy Mayor, City of Toronto

12

LIL FOR 12011

8.57M

NOT LIC. / QUER. CAT

PROPOSED RATIO EXTENSION

RAISE PAVERS

